


DWARSPROFIEL 67

Hsch	1/100	
Lsch	1/100	
Vvlak	-2.00	T.A.W.

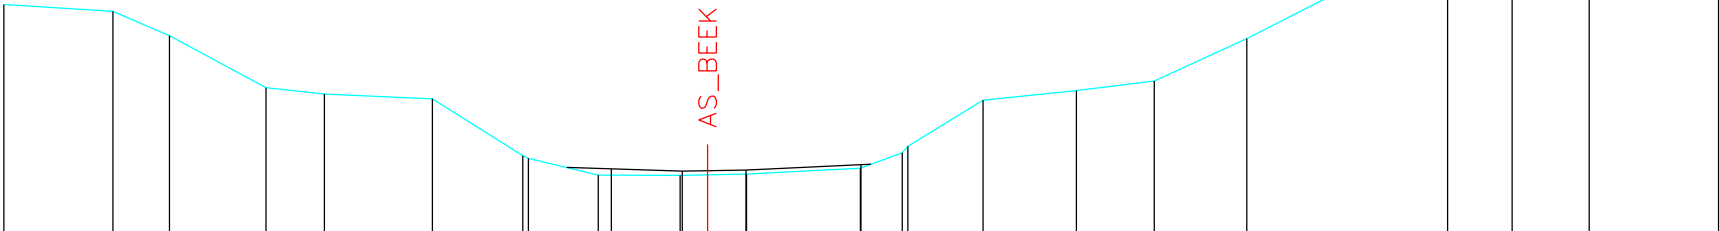

BODEMPEIL	4.44	4.75	3.56	2.10	1.92	1.78	0.18	0.11	-0.36	-0.37	-0.33	-0.17	0.27	0.45	1.75	2.02	2.28	3.48	6.35	6.50	6.48	6.47
SLIBBODEM									-0.19	-0.25	-0.22	-0.07	0.26	0.45	2.75	3.05	3.35	4.55	8.40	8.55	8.53	8.52
CUMULAFSTAND	0.00	3.06	4.66	7.37	9.01	12.05	14.59	14.75	16.71	19.01	19.79	20.88	24.08	25.26	27.53	30.15	32.35	34.95	40.59	42.41	44.58	48.21
TUSSENAFSTAND	3.06	1.59	2.71	1.65	3.04	2.54	0.16	1.96	2.30	0.77	1.10	3.20	1.18	0.15	2.11	2.62	2.20	2.60	5.65	1.81	2.17	3.63