


DWARSPROFIEL 1

Hsch 1/100
Lsch 1/100
Vvlak -2.00T.A.W.

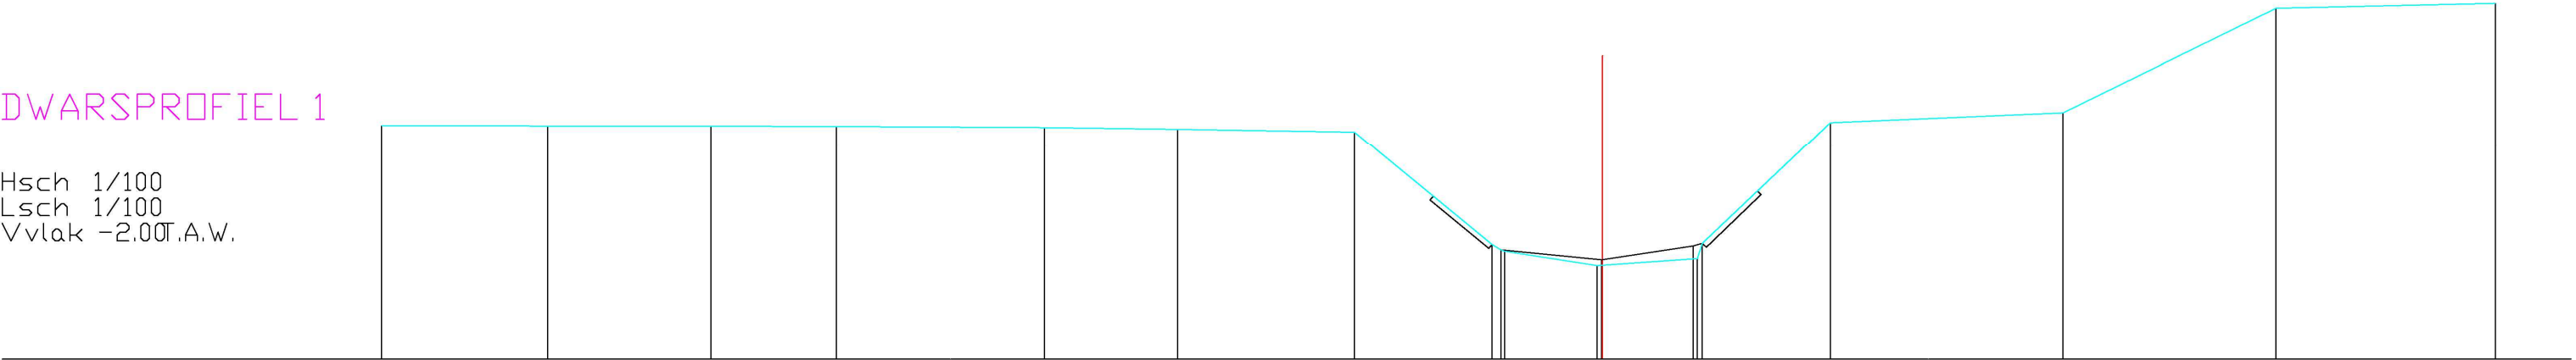

BODEMPEIL	2.62	2.62	2.61	2.61	2.59	2.55	2.49	0.26	0.12	-0.16	-0.02	0.28	2.68	2.88	4.94	5.03	
SLIBBODEM								0.15		-0.05	0.23						
CUMULAFSTAND	-24.12	-20.84	-17.61	-15.14	-11.03	-8.39	-4.90	-2.18	-1.94	-0.11	0.00	1.88	1.97	4.50	9.10	13.31	
TUSSENAFSTAND		3.28	3.23	2.47	4.11	2.64	3.48	2.72	0.25	1.83	0.11	1.88	0.10	2.53	4.60	4.21	4.33