


DWARSPROFIEL 31

Hsch 1/100
Lsch 1/100
Vvlak -2.00T.A.W.

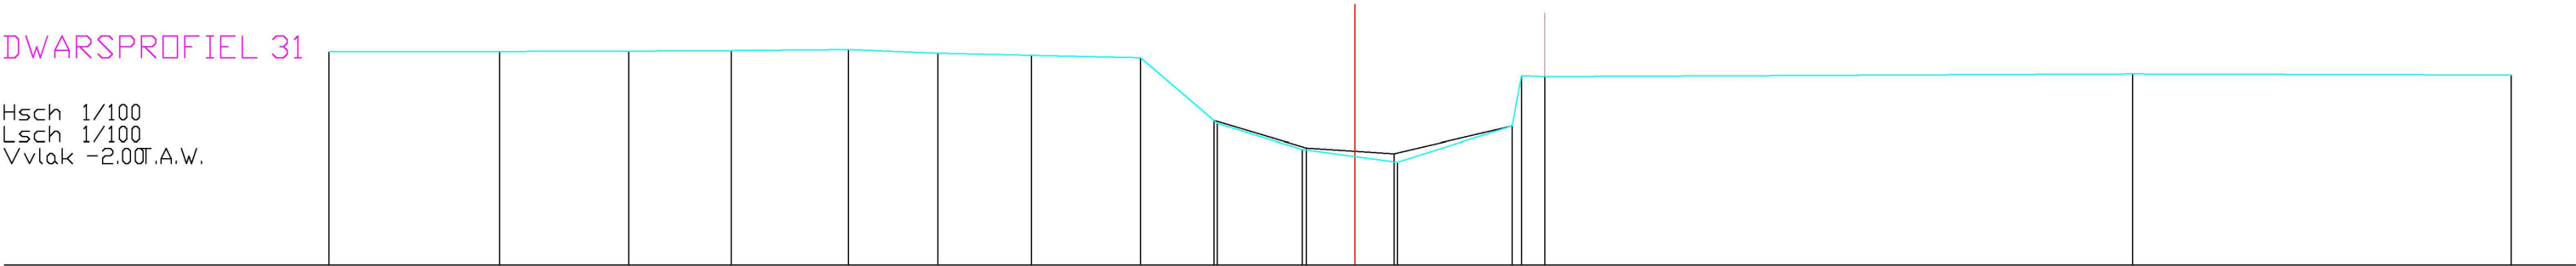

BODEMPEIL	2.89	2.89	2.90	2.91	2.94	2.85	2.80	2.75	1.24	0.65	0.36	1.18	2.34	2.31	2.38	2.35
SLIBBODEM									1.31	0.68	0.55	1.18				
CUMULAFSTAND	-23.68	-19.74	-16.76	-14.39	-11.69	-9.62	-7.47	-4.94	-3.17	-1.22	0.00	0.98	3.84	4.39	17.95	26.69
TUSSENAFSTAND	3.94	2.98	2.36	2.70	2.07	2.16	2.52	1.77	1.94	1.22	0.98	2.86	0.54	13.56	8.74	