


DWARSPROFIEL 4

Hsch 1/100
Lsch 1/100
Vvlak -2,00T.A.W.

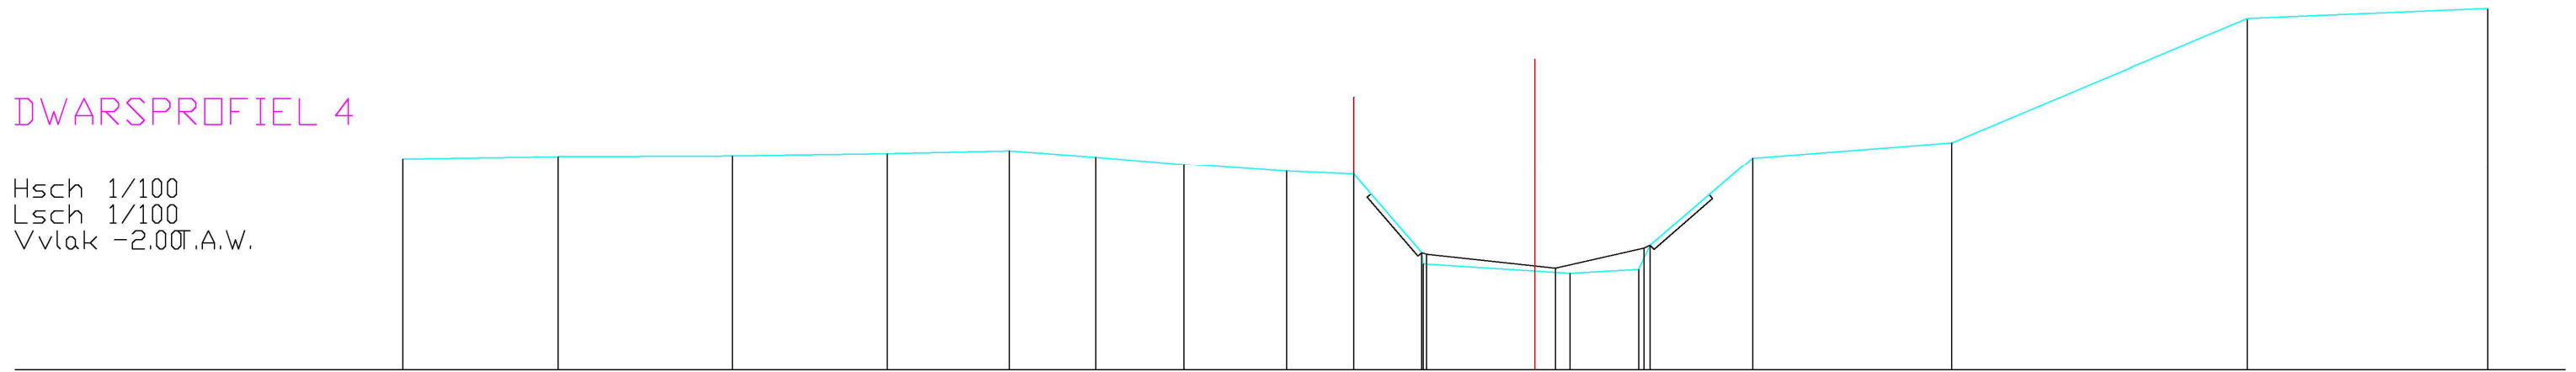

BODEMPEIL	2.08	2.13	2.14	2.19	2.24	2.11	1.97	1.83	1.77	0.25	0.03	-0.15	-0.07	0.40	2.10	2.39	4.78	4.98
SLIBBODEM										0.22	-0.05	0.34						
CUMULAFSTAND	-21.90	-18.89	-15.52	-12.52	-10.16	-8.49	-6.78	-4.79	-3.50	-2.19	-2.16	0.00	0.68	2.01	2.23	4.22	8.07	13.79
TUSSENAFSTAND	3.01	3.37	3.00	2.36	1.67	1.71	1.98	1.30	1.31	0.03	2.16	0.68	1.33	0.22	1.99	3.85	5.72	4.65