


DWARSPROFIEL 44

Hsch 1/100
Lsch 1/100
Vvlak -2.00T.A.W.

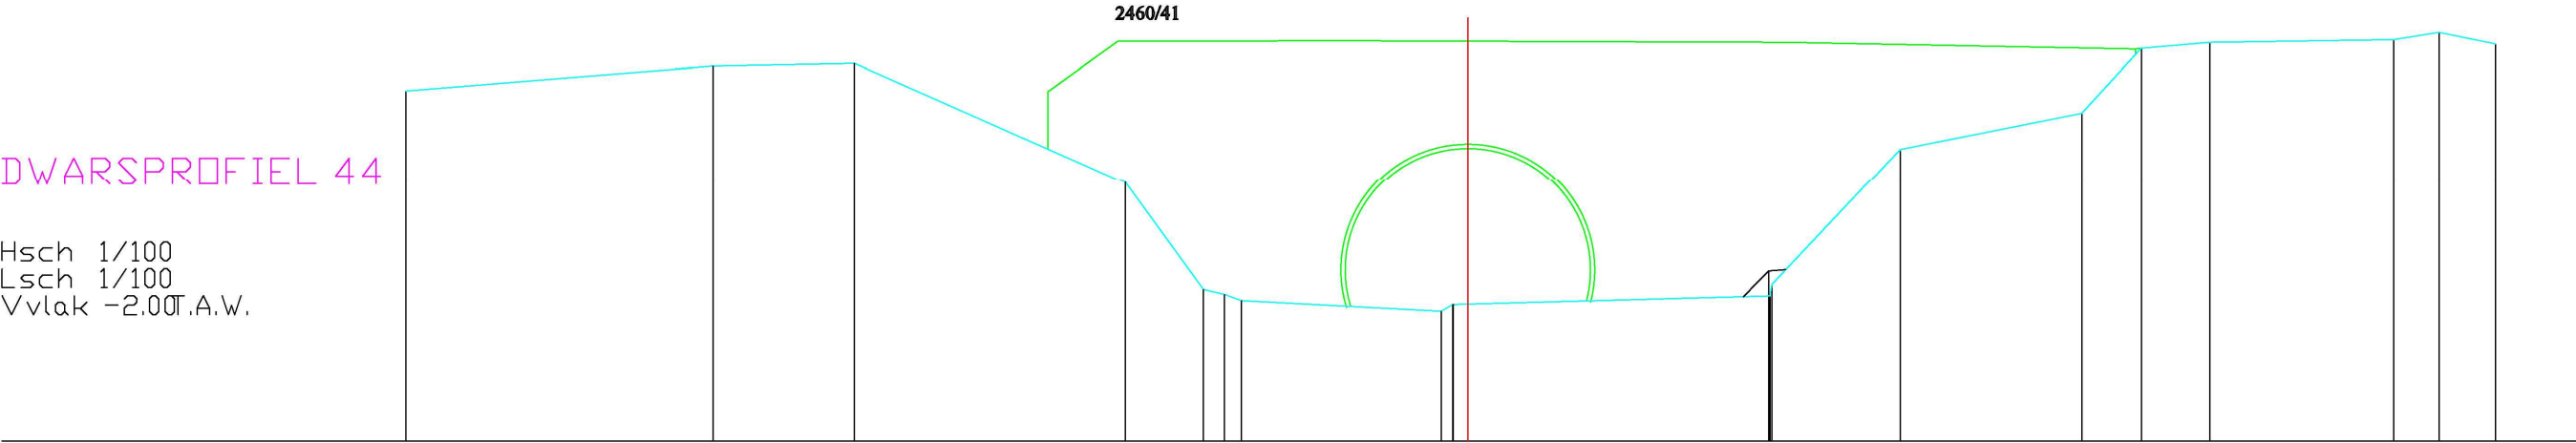

BODEMPEIL	4.49	4.95	5.00	2.78	0.79 0.70 0.59	0.39	0.51	0.67 0.89	3.41	4.08	5.28	5.39	5.44	5.57	5.36
SLIBBODEM	1.13														
CUMULAFSTAND	-19.73	-14.02	-11.39	-6.36	-4.91 -4.52 -4.20	-0.49 -0.27	0.00	5.61 5.65	8.03	11.40	12.51	13.78	17.20	18.04	19.09
TUSSENAFSTAND	5.71	2.63	5.03	1.45	0.39 0.32	3.71	0.22 0.27	5.61 2.38	3.37	1.11	1.27	3.42	0.84	1.05	