


Kunstwerk 7156-201

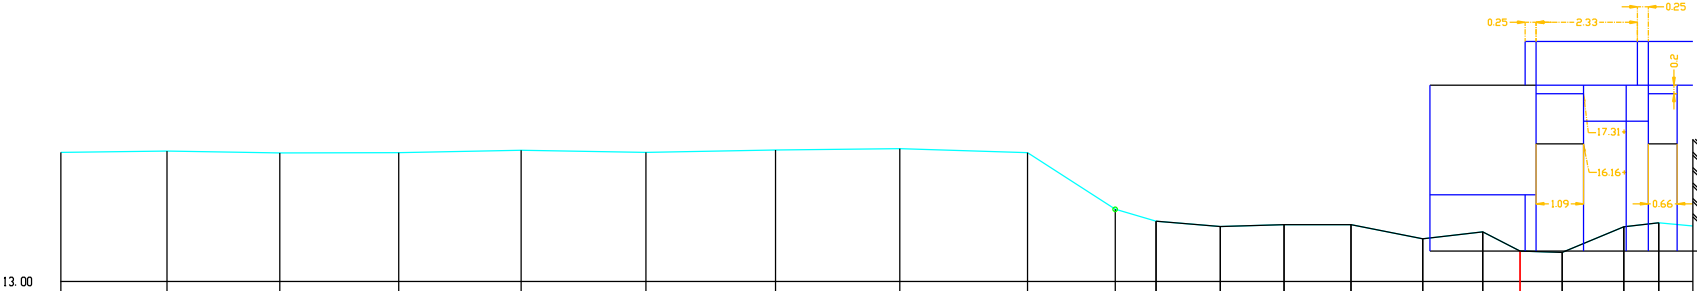

gebouw

H 1: 100/ L 1: 100

MATEN TERREIN	13.97	13.99	13.95	13.96	16.01	13.96	16.02	16.05	13.96	14.66	14.39	14.26	14.31	14.30	13.98	14.14	13.70	13.67	14.26	14.35	14.27
MATEN SLIBLIJN											14.39	14.26	14.31	14.30	13.98	14.14	13.70	13.67	14.26	14.35	
TUSSENAFST. TERREIN	2.44	2.99	2.73	2.81	2.86	2.98	2.85	2.93	2.01	0.94	1.48	1.46	1.54	1.65	1.37	0.86	0.97	1.42	0.80	0.79	
GECUM. AFST. TERREIN	-33.50	-31.06	-28.48	-25.74	-22.93	-20.07	-17.09	-14.24	-11.31	-9.30	-8.35	-6.88	-5.42	-3.88	-2.23	-0.86	0.00	0.97	2.38	3.19	3.97

Winge, Dwarsprofiel 225