


Kunstwerk 7156-461

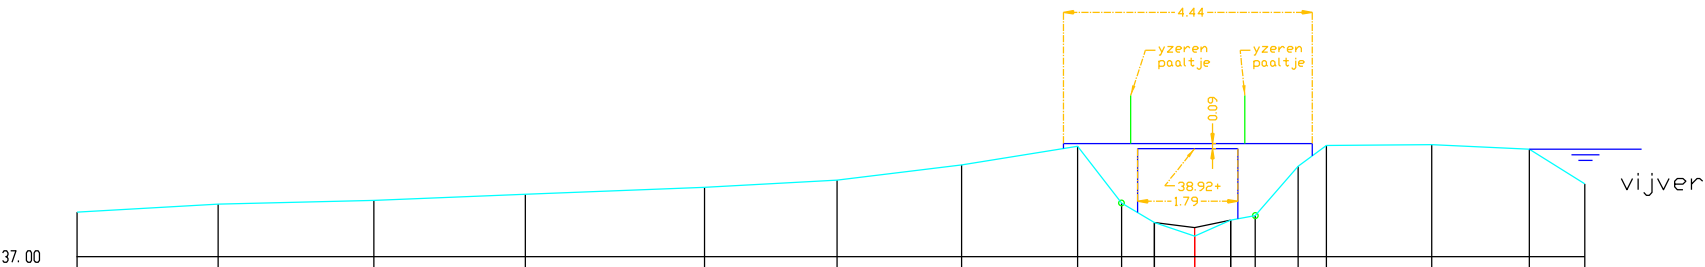

H 1: 100/ L 1: 100

MATEN TERREIN	-37.79	-37.94	-38.00	-38.11	-38.24	-38.36	-38.64	-38.97	-37.95	-37.61	-37.36	-37.65	-37.73	-38.61	-38.98	-38.99	-38.91	-38.30
MATEN SLIBLIJN										37.61	37.51	37.65						
TUSSENAFST. TERREIN		2.51	2.78	2.70	3.19	2.36	2.22	2.07	0.78	0.59	0.72	0.65	0.44	0.77	0.50	1.88	1.74	0.99
GECUM. AFST. TERREIN	-19.93	-17.41	-14.63	-11.93	-8.74	-6.38	-4.16	-2.08	-1.30	-0.72	0.00	0.65	1.08	1.85	2.35	4.23	5.97	6.96

Winge, Dwarsprofiel 486