


Kunstwerk 6555/101 stroomafwaarts
BUROMARKET

WOLUWE

PROFIEL NR 35

SCHAAL: 1/100

REFERENTIEVLAK 24.00m TAW

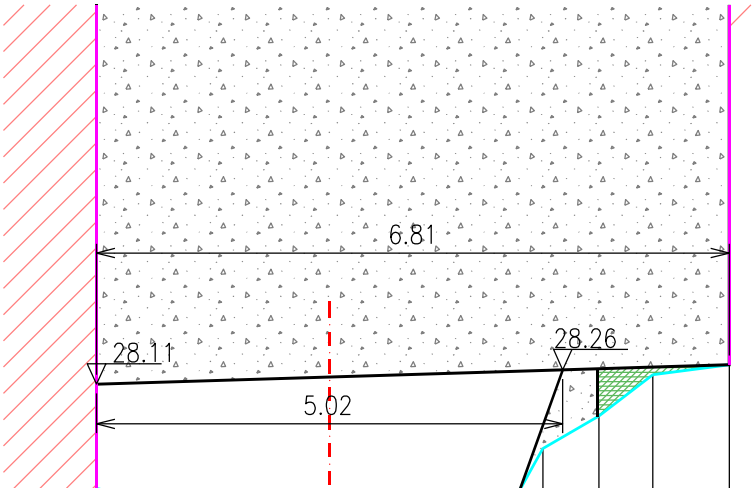

PEIL VASTE BODEM	26.99	26.69	26.50	26.45	26.56	26.71	26.93	27.42	27.77	28.21	28.32
TUSSENAFSTAND VASTE BODEM	0.00	1.25	0.80	0.71	0.64	0.65	0.48	0.27	0.61	0.58	0.82
SAMENGESTELDE AFSTAND VASTE BODEM	0.00	1.25	2.05	2.76	3.40	4.05	4.53	4.80	5.41	5.99	6.81
PEIL SLIBBODEM		26.69	26.50	26.45	26.56						
TUSSENAFSTAND SLIBBODEM		1.25	0.80	0.71	0.64						
SAMENGESTELDE AFSTAND SLIBBODEM		1.25	2.05	2.76	3.40						