


Kunstwerk 6555/101 stroomopwaarts
BUROMARKET

WOLUWE

PROFIEL NR 36

SCHAAL: 1/100

REFERENTIEVLAK 24.00m TAW

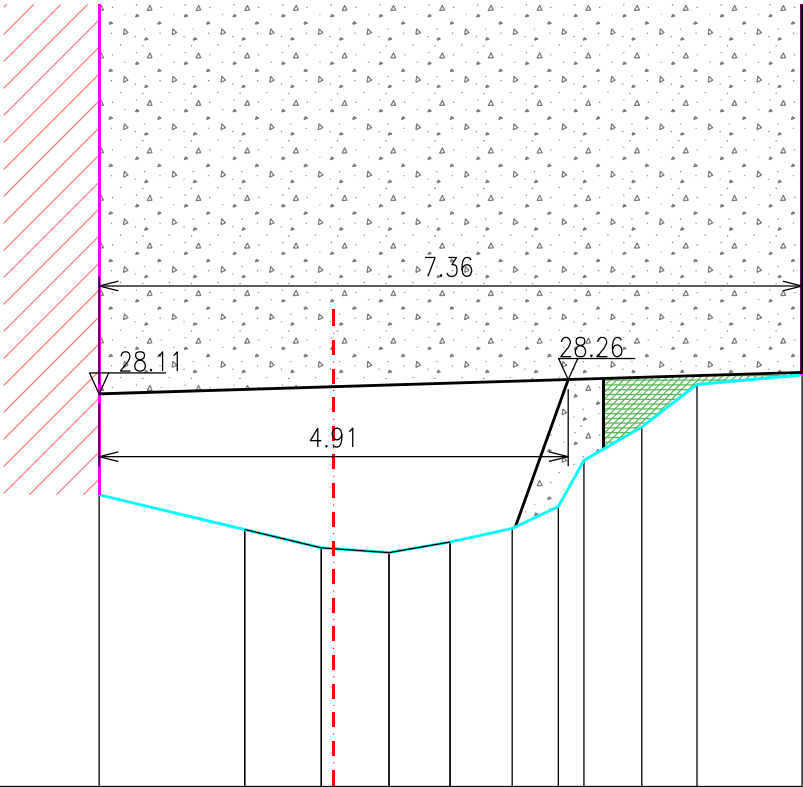

PEIL VASTE BODEM	27.06		26.69	26.50		26.45	26.56	26.71	26.93	27.42	27.77	28.21	28.31
TUSSENAFSTAND VASTE BODEM		1.53		0.80		0.71	0.64	0.65	0.48	0.27	0.61	0.58	1.10
SAMENGESTELDE AFSTAND VASTE BODEM	0.00		1.53	2.33		3.04	3.68	4.33	4.81	5.08	5.68	6.26	7.36
PEIL SLIBBODEM			26.69	26.50		26.45	26.56						
TUSSENAFSTAND SLIBBODEM		1.53		0.80		0.71	0.64						
SAMENGESTELDE AFSTAND SLIBBODEM		1.53		2.33		3.04	3.68						