


Kunstwerk 6555/151 stroomopwaarts

WOLUWE

PROFIEL NR 47

SCHAAL: 1/100

REFERENTIEVLAK 26.00m TAW

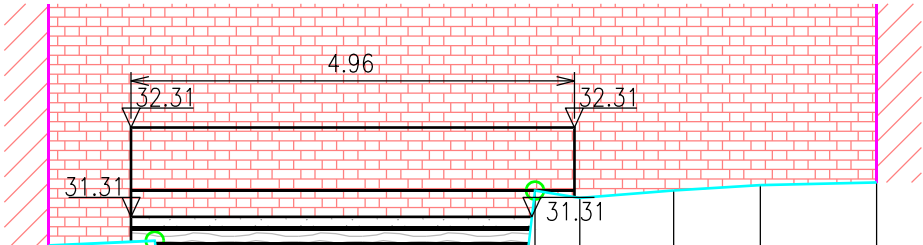

PEIL VASTE BODEM	30.99	31.05	27.73	27.72	27.78	27.75	27.71	27.71	27.84	27.96	28.16	31.61	31.52	31.61	31.67	31.70
TUSSENAFSTAND VASTE BODEM	1.18	0.49	0.27	0.60	0.54	0.43	0.40	0.36	0.32	0.44	0.40	0.50	1.05	0.97	1.30	
SAMENGESTELDE AFSTAND VASTE BODEM	0.00	1.18	1.68	1.95	2.55	3.09	3.52	3.92	4.28	4.60	5.04	5.44	5.94	6.99	7.96	9.26
PEIL SLIBBODEM						27.75	27.71	27.71	27.84							
TUSSENAFSTAND SLIBBODEM						3.09	0.43	0.40	0.36							
SAMENGESTELDE AFSTAND SLIBBODEM						3.09	3.52	3.92	4.28							