


WOLUWE

PROFIEL NR 53

SCHAAL: 1/100

REFERENTIEVLAK 26.00m TAW

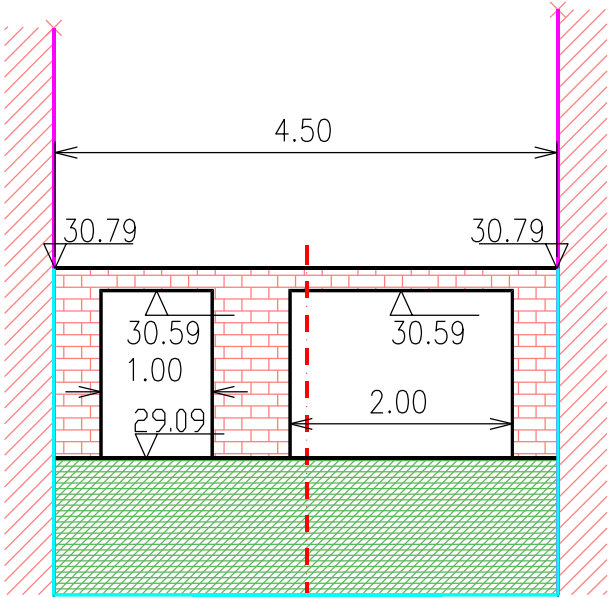

	30.79				30.79
PEIL VASTE BODEM	27.86	27.86	27.86	27.86	27.86
TUSSENAFSTAND VASTE BODEM		1.25	1.02	1.20	1.05
SAMENGESTELDE AFSTAND VASTE BODEM	0.00	1.25	2.27	3.47	4.52
PEIL SLIBBODEM	27.86				27.86
TUSSENAFSTAND SLIBBODEM			4.52		
SAMENGESTELDE AFSTAND SLIBBODEM	0.00				4.52