


WOLUWE

PROFIEL NR 54

SCHAAL: 1/100

REFERENTIEVLAK 27.00m TAW

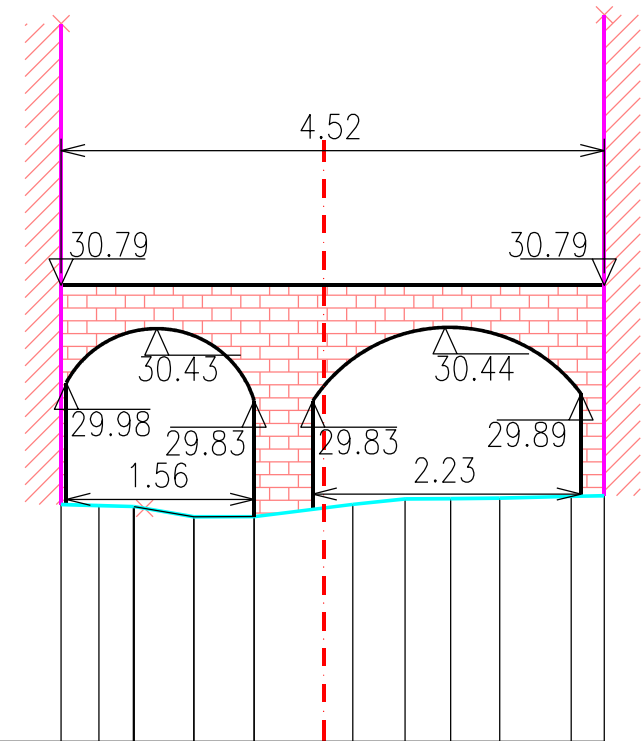

|                                   |       |       |       |       |       |       |       |       |       |       |       |       |
|-----------------------------------|-------|-------|-------|-------|-------|-------|-------|-------|-------|-------|-------|-------|
| PEIL VASTE BODEM                  | 28.97 | 28.96 | 28.95 | 28.95 | 28.87 | 28.87 | 28.97 | 29.02 | 29.02 | 29.02 | 29.04 | 29.04 |
| TUSSENAFSTAND VASTE BODEM         |       | 0.32  | 0.29  | 0.01  | 0.50  | 0.50  | 0.82  | 0.44  | 0.38  | 0.41  | 0.59  | 0.27  |
| SAMENGESTELDE AFSTAND VASTE BODEM | 0.00  | 0.32  | 0.60  | 0.61  | 1.10  | 1.61  | 2.43  | 2.86  | 3.24  | 3.65  | 4.24  | 4.52  |
| PEIL SLIBBODEM                    |       | 28.95 | 28.87 | 28.87 | 28.87 |       |       |       |       |       |       |       |
| TUSSENAFSTAND SLIBBODEM           |       | 0.61  | 0.50  | 0.50  | 0.50  |       |       |       |       |       |       |       |
| SAMENGESTELDE AFSTAND SLIBBODEM   |       | 0.61  | 1.10  | 1.61  |       |       |       |       |       |       |       |       |