


STOCKMANSMOLEN

WOLUWE

PROFIEL NR 72

SCHAAL: 1/100

REFERENTIEVLAK 28.00m TAW

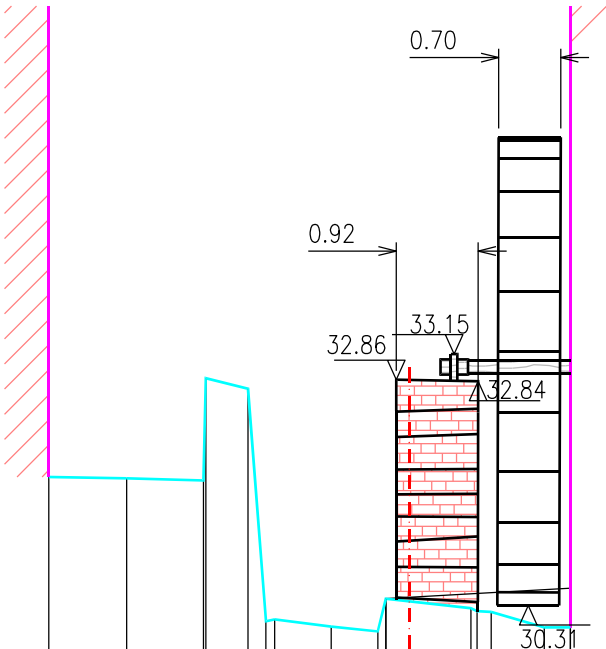

|                                   |       |       |       |       |       |       |       |       |       |       |       |       |       |       |       |
|-----------------------------------|-------|-------|-------|-------|-------|-------|-------|-------|-------|-------|-------|-------|-------|-------|-------|
| PEIL VASTE BODEM                  | 31.76 | 31.75 | 31.72 | 32.88 | 32.75 | 30.13 | 30.15 | 30.07 | 30.02 | 30.39 | 30.28 | 30.25 | 30.24 | 30.06 | 30.06 |
| TUSSENAFSTAND VASTE BODEM         |       | 0.88  | 0.87  | 0.02  | 0.48  | 0.20  | 0.10  | 0.64  | 0.52  | 0.09  | 0.96  | 0.07  | 0.16  | 0.60  | 0.29  |
| SAMENGESTELDE AFSTAND VASTE BODEM | 0.00  | 0.88  | 1.75  | 1.77  | 2.25  | 2.45  | 2.55  | 3.19  | 3.71  | 3.80  | 4.76  | 4.83  | 4.99  | 5.59  | 5.88  |
| PEIL SLIBBODEM                    |       |       |       |       |       |       |       |       | 30.39 |       |       |       |       | 30.51 |       |
| TUSSENAFSTAND SLIBBODEM           |       |       |       |       |       |       |       |       | 3.80  |       |       |       |       | 2.08  |       |
| SAMENGESTELDE AFSTAND SLIBBODEM   |       |       |       |       |       |       |       |       | 3.80  |       |       |       |       | 5.88  |       |