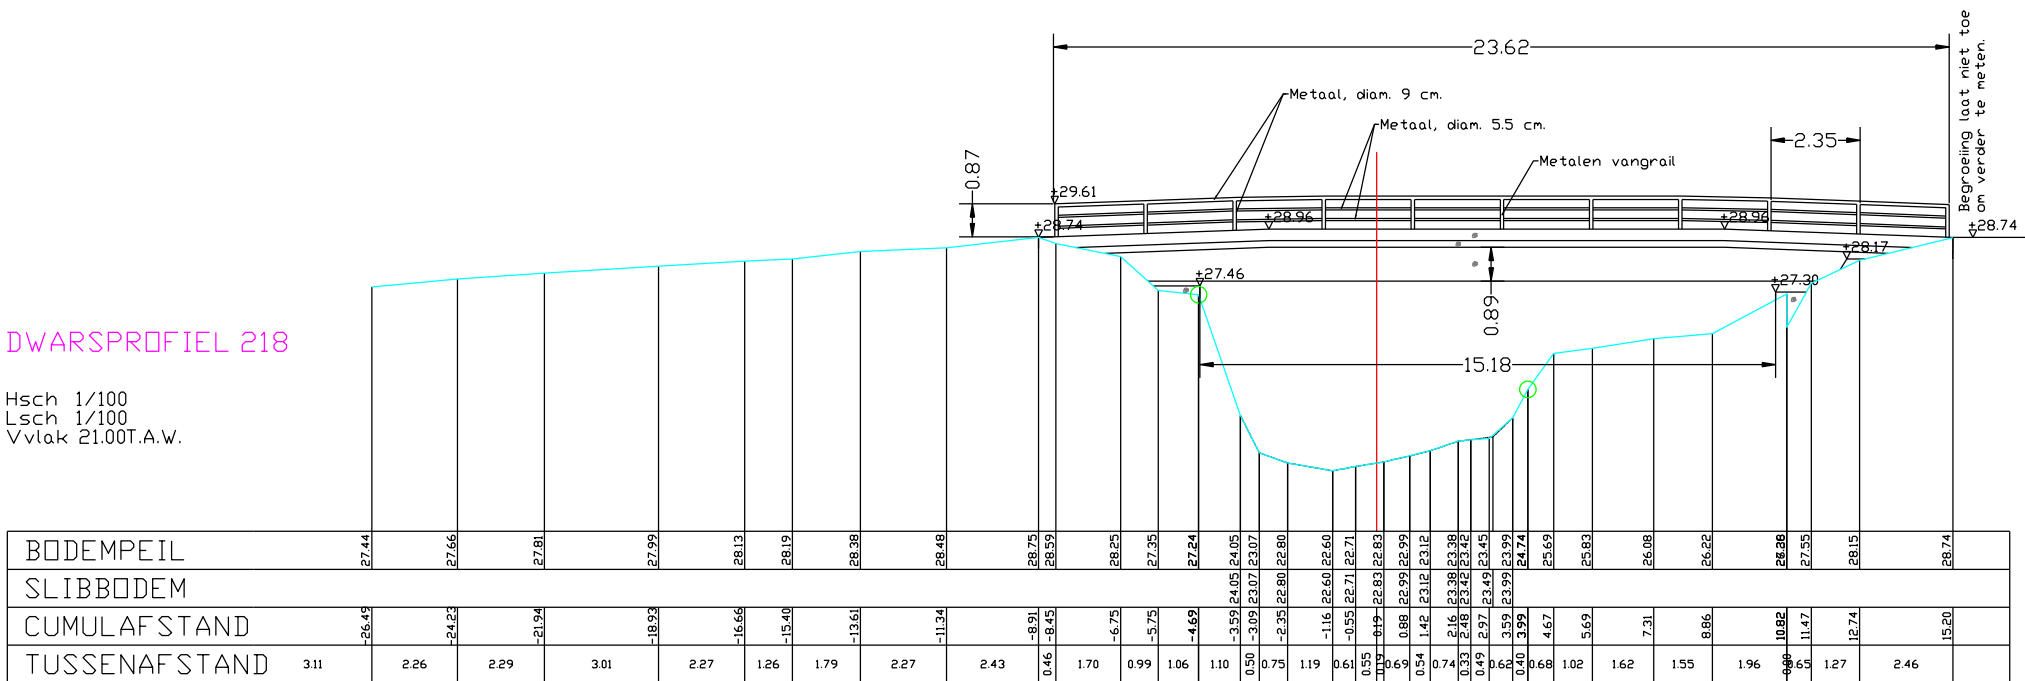


## DWARSPROFIEL 218

Hsch 1/100  
Lsch 1/100  
Vvlak 21.00T.A.W.

[illegible]