


Hsch 1/100
Lsch 1/100
Vvlak 22.00T.A.W.

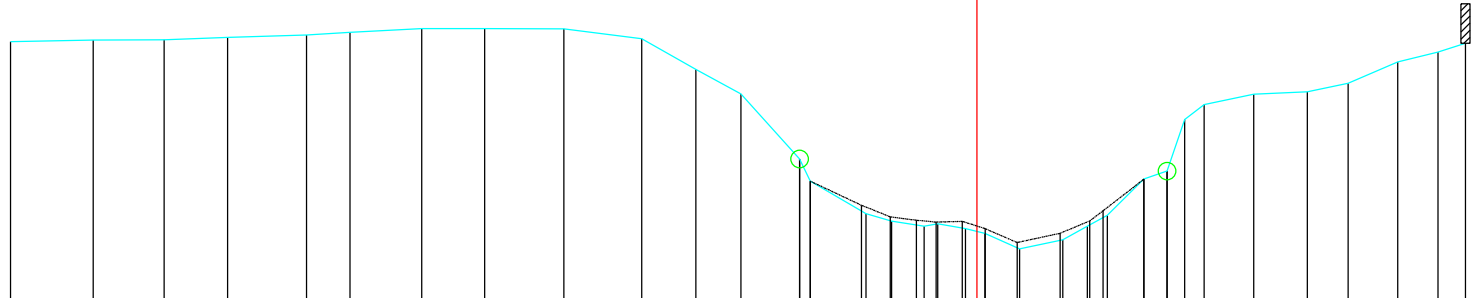

BODEMPEIL	28.41	28.46	28.46	28.52	28.58	28.65	28.74	28.74	28.73	28.49	27.73	27.12	25.50	24.34	24.13	23.95	23.82	23.69	23.76	23.65	23.26	23.49	23.83	24.10	25.00	25.20	26.48	26.85	27.11	27.17	27.91	28.16	28.38
SLIBBODEM													25.50	24.34	24.13	23.95	23.82	23.69	23.76	23.65	23.26	23.49	23.83	24.10	25.00	25.20	26.48	26.85	27.11	27.17	27.91	28.16	28.38
CUMULAFSTAND	-24.05	-21.99	-20.22	-18.64	-16.68	-15.60	-13.82	-12.25	-10.28	-8.34	-6.99	-5.87	-4.41	-2.76	-2.44	-2.12	-1.31	-0.98	-0.28	0.20	1.06	2.14	2.75	3.25	4.16	5.56	7.33	9.48	11.92	14.65	17.66	20.94	
TUSSENAFSTAND	5.38	2.06	1.77	1.58	1.96	1.08	1.78	1.57	1.97	1.94	1.35	1.12	1.46	1.39	0.64	0.81	0.69	0.69	0.88	1.08	1.08	0.61	0.50	0.91	0.56	0.44	0.48	1.24	1.33	1.02	1.23	1.00	0.68