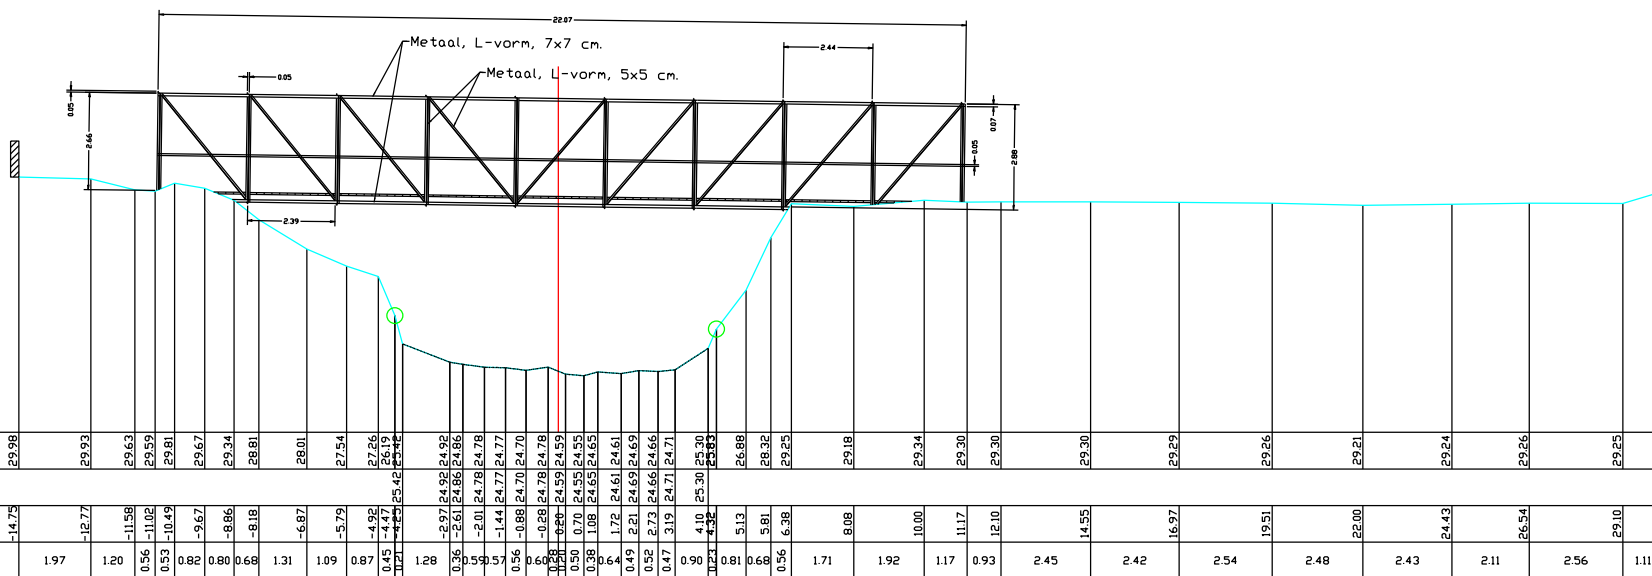


DWARSPROFIEL 273

Hsch 1/100
Lsch 1/100
Vvlak 23.00T.A.W.

[illegible]