


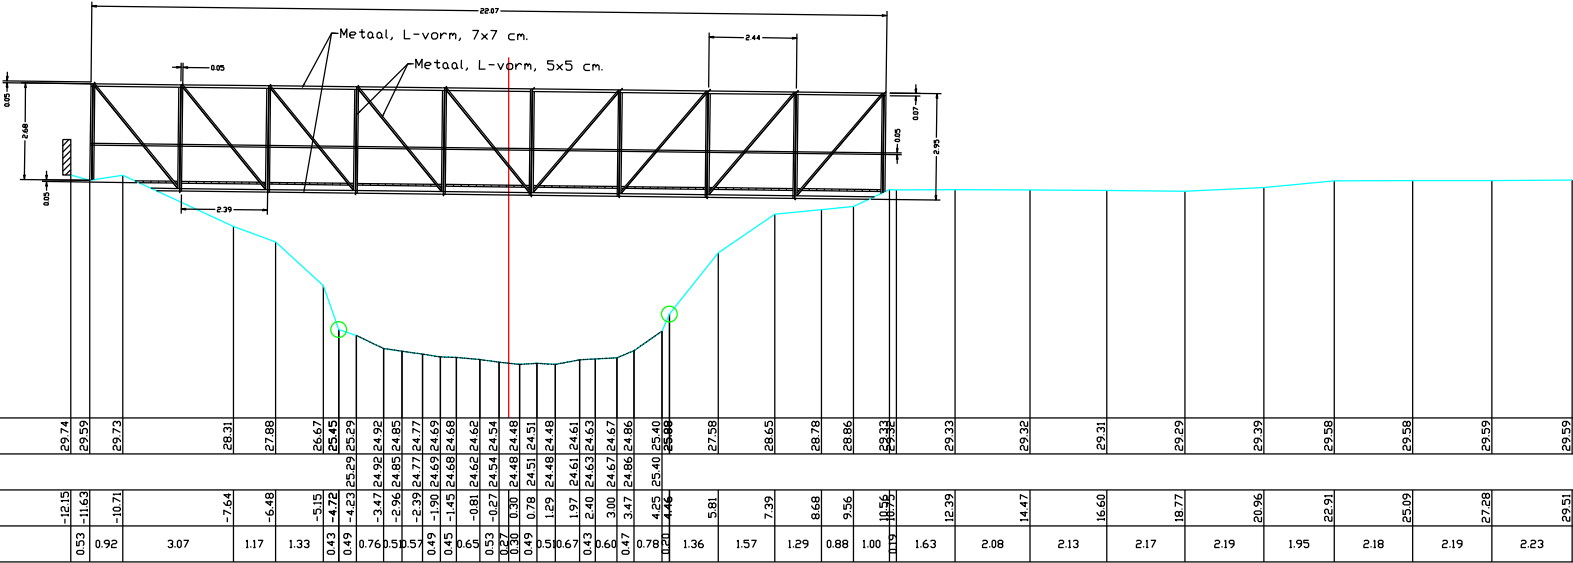

DWARSPROFIEL 274

Hsch 1/100
Lsch 1/100
Vvlak 23.00T.A.W.