


DWARSPROFIEL 276

Hsch 1/100
Lsch 1/100
Vvlak 23.00T.A.W.

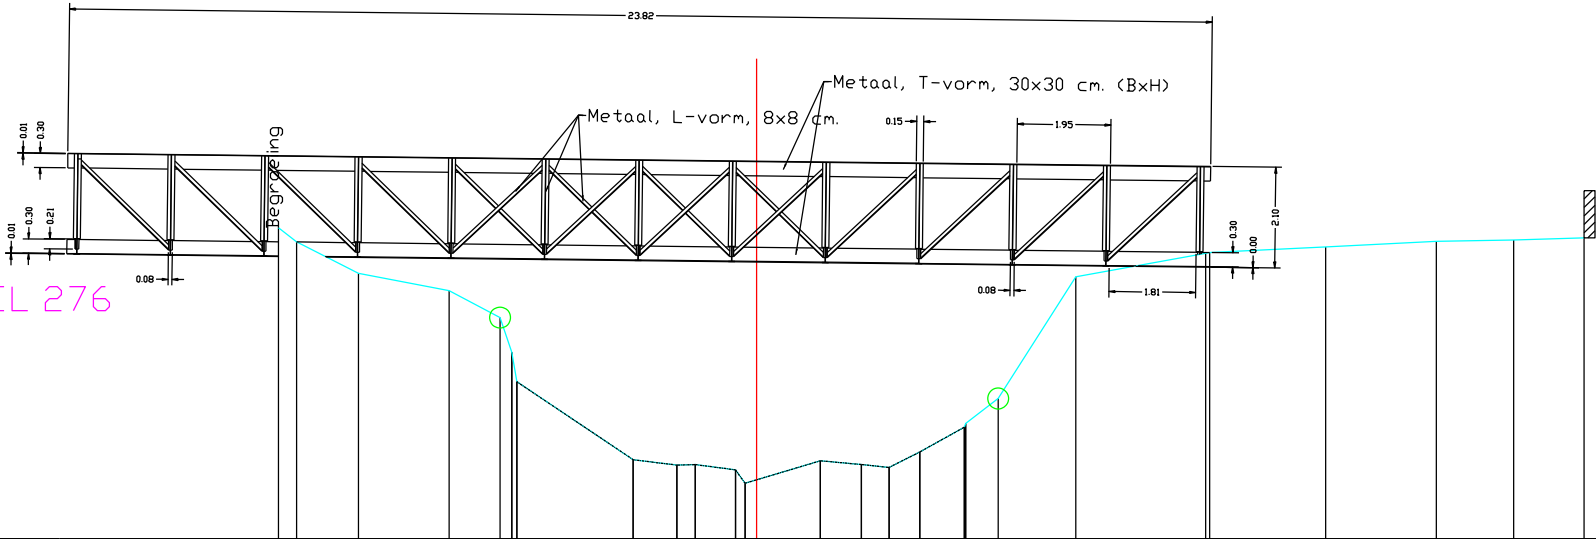

BODEMPEIL		29.48	29.18	28.53	28.17	27.61	26.86	26.27	24.64	24.53	24.54	24.43	24.15	24.62	24.54	24.48	24.80	25.32	25.92	28.46	28.95	28.96	29.08	29.19	29.22	29.27
SLIBBODEM																										
CUMULAFSTAND		-9.96	-9.59	-8.30	-6.41	-5.35	-5.10	-5.00	-2.58	-1.67	-1.28	-0.44	-0.21	1.33	2.18	2.76	3.40	4.32	5.03	6.65	9.36	9.44	11.86	14.17	15.78	17.25
TUSSENAFSTAND	4.56	0.38	1.29	1.89	1.06	0.24	0.10	2.42	0.91	0.39	0.84	0.21	0.24	1.33	0.85	0.58	0.64	0.93	0.68	1.62	2.71	0.38	2.42	2.31	1.61	1.47