


DWARSPROFIEL 316

Hsch 1/100
Lsch 1/100
Vvlak 25.000 A.W.

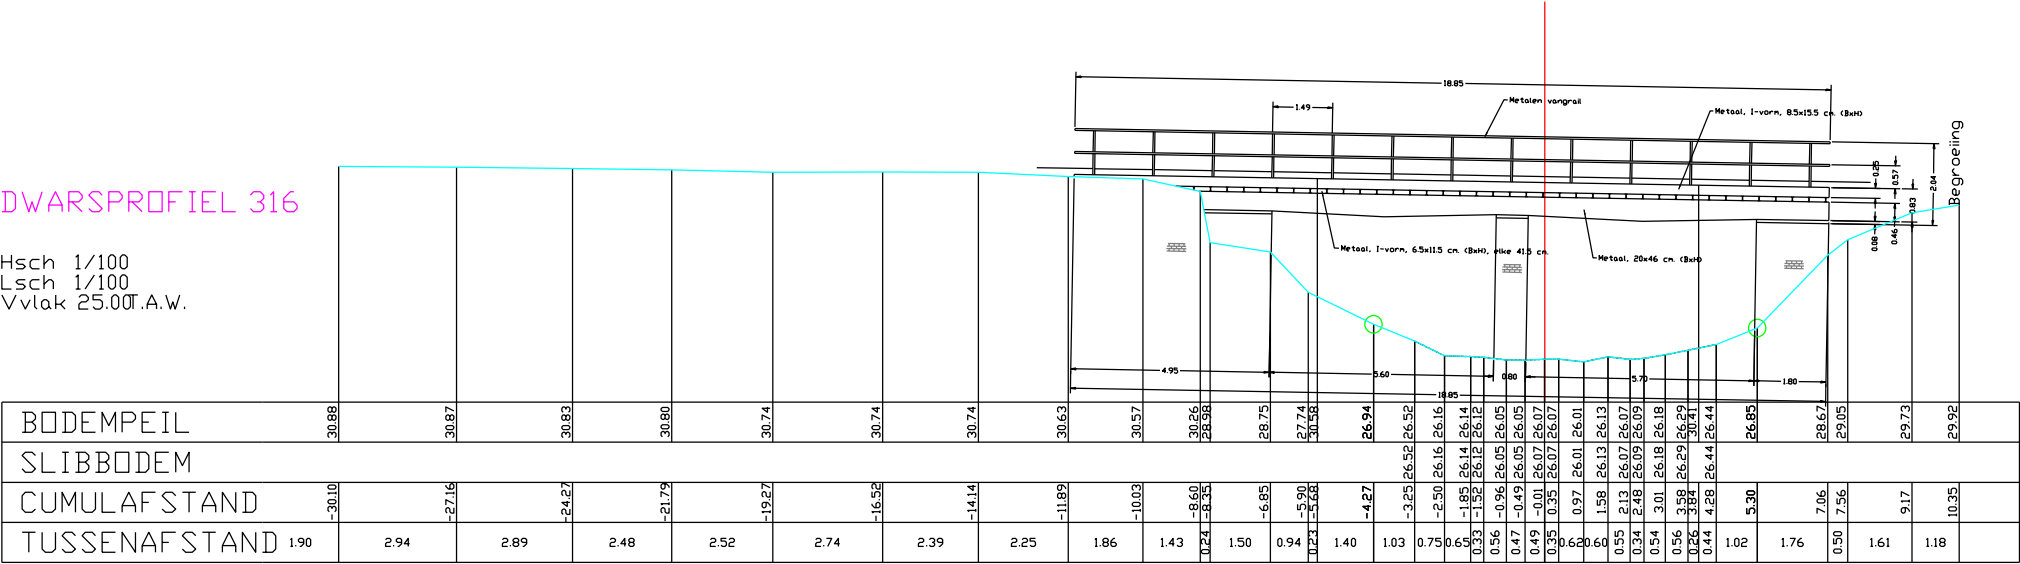

BODEMPEIL	30.88	30.87	30.83	30.80	30.74	30.74	30.74	30.63	30.57	30.26	28.98	28.75	27.74	30.58	26.94	26.52	26.52	26.16	26.14	26.12	26.05	26.05	26.07	26.07	26.01	26.13	26.13	26.07	26.09	26.09	26.18	26.18	26.29	26.29	26.44	26.44	26.85	26.67	29.05	29.73	29.92
SLIBBODEM	
CUMULAFSTAND	-30.10	-27.16	-24.27	-21.79	-19.27	-16.52	-14.14	-11.89	-10.03	-8.60	-8.35	-6.85	-5.90	-5.68	-4.27	-3.25	-2.50	-1.85	-1.52	-0.96	-0.49	-0.49	-0.35	-0.35	0.97	1.98	2.13	2.48	3.01	3.99	3.84	4.28	5.30	7.06	7.56	9.17	10.95				
TUSSENAFSTAND	1.90	2.94	2.89	2.48	2.52	2.74	2.39	2.25	1.86	1.43	0.24	1.50	0.94	0.23	1.40	1.03	0.75	0.65	0.33	0.56	0.47	0.49	0.35	0.62	0.60	0.55	0.34	0.54	0.56	0.28	0.44	1.02	1.76	0.50	1.61	1.18					