


DWARSPROFIEL 317

Hsch 1/100
Lsch 1/100
Vvlak 24.00T.A.W.

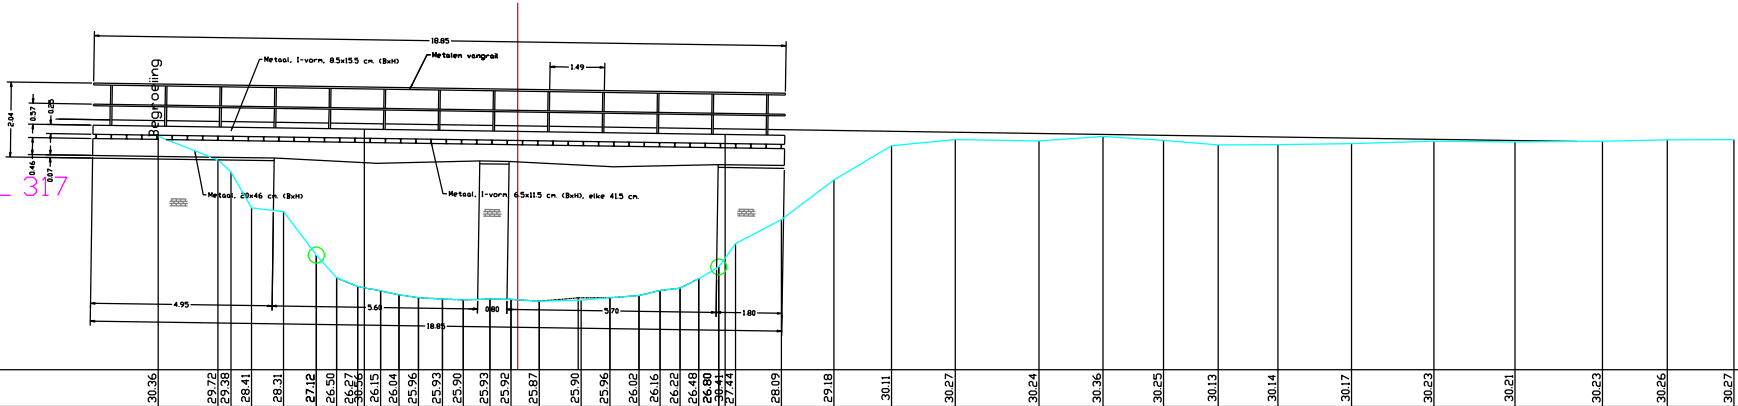

BODEMPEIL	30.36	29.72	29.38	28.41	28.31	27.12	26.50	26.27	26.15	26.04	25.96	25.93	25.90	25.93	25.93	25.87	25.90	25.96	25.96	26.02	26.16	26.22	26.48	26.68	26.99	27.43	28.09	29.18	30.11	30.27	30.24	30.36	30.25	30.13	30.14	30.17	30.23	30.21	30.23	30.26	30.27		
SLIBBODEM	
CUMULAFSTAND	-9.79	-8.16	-7.81	-7.25	-6.38	-5.48	-4.94	-4.35	-3.74	-3.23	-2.70	-2.05	-1.48	-0.75	-0.18	0.59	1.73	2.52	3.31	3.88	4.43	4.93	5.48	6.09	6.85	7.19	8.62	10.19	11.92	14.21	15.95	17.60	19.09	20.72	22.73	24.97	27.18	29.56	31.33	33.15			
TUSSENAFSTAND	3.36	1.63	0.35	0.56	0.87	0.89	0.59	0.58	0.41	0.51	0.53	0.64	0.57	0.73	0.57	0.59	1.14	0.79	0.79	0.57	0.55	0.50	0.55	0.64	0.76	1.25	1.43	1.57	1.73	2.28	1.74	1.66	1.49	1.63	2.00	2.25	2.21	2.38	1.76	1.82			