


DWARSPROFIEL 68

Hsch 1/100
Lsch 1/100
Vvlak 17.00T.A.W.

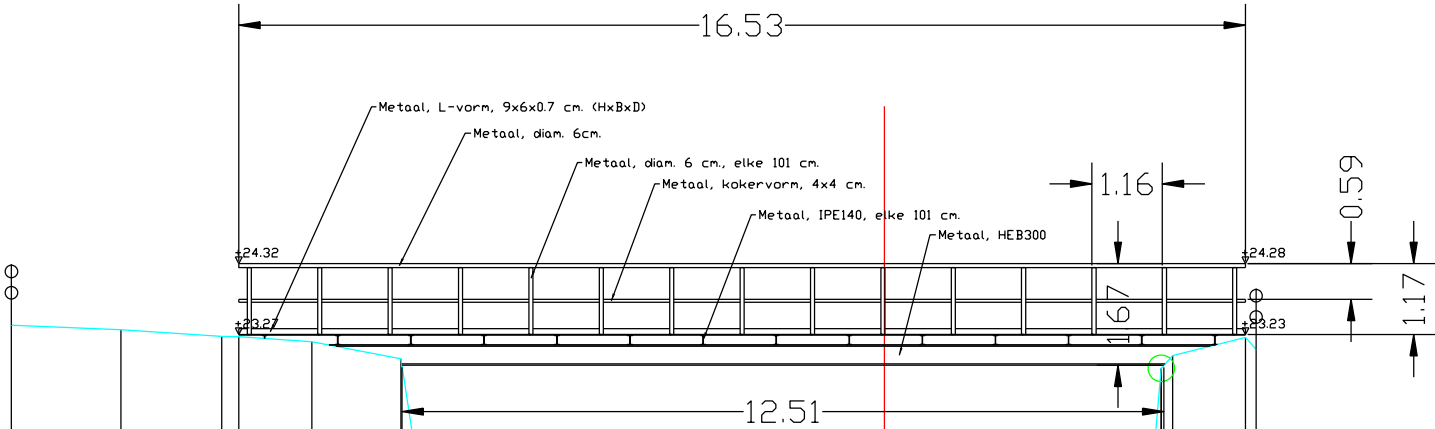

BODEMPEIL	23.41	23.33	23.22	23.22	23.13	22.85	21.53	20.82	19.82	19.40	19.25	18.96	19.06	18.88	18.91	18.99	18.97	18.96	19.06	19.16	19.53	22.70	22.91	23.20	23.01
SLIBBODEM																									
CUMULAFSTAND	-14.33	-12.54	-10.88	-10.60	-9.40	-7.94	-7.74	-6.03	-4.84	-4.26	-3.57	-2.68	-2.15	-1.26	-0.30	0.00	0.55	1.30	2.00	2.88	3.50	4.27	4.55	4.73	5.93
TUSSENAFSTAND	2.10	1.80	1.66	0.28	1.20	1.46	0.20	1.71	1.19	0.58	0.70	0.88	0.53	0.89	0.96	0.30	0.55	0.74	0.70	0.88	0.61	0.77	0.28	0.18	1.20