


DWARSPROFIEL 69

Hsch 1/100
Lsch 1/100
Vvlak 17.00T.A.W.

BODEMPEIL	24.45	24.72	24.15	24.07	23.31	22.18	21.31	20.27	19.92	19.63	19.39	19.16	18.97	18.85	18.60	18.22	18.46	18.56	19.66	20.67	21.47	22.20	22.78	23.06	23.01	23.00
SLIBBODEM										19.63	19.39	19.16	18.97	18.85	18.60	18.22	18.46	18.56	19.66							
CUMULAFSTAND	-14.43	-13.81	-12.45	-10.52	-9.01	-8.29	-6.98	-5.85	-4.36	-3.31	-2.49	-1.89	-1.56	-0.68	0.00	1.55	2.37	3.10	3.35	3.78	3.90	5.22	6.47	8.26	9.83	11.74
TUSSENAFSTAND	1.25	0.62	1.36	1.93	1.51	0.72	1.31	1.13	1.49	1.05	0.83	0.59	0.34	0.87	0.68	1.26	0.82	0.73	0.25	0.43	0.12	1.32	1.24	1.80	1.57	1.91

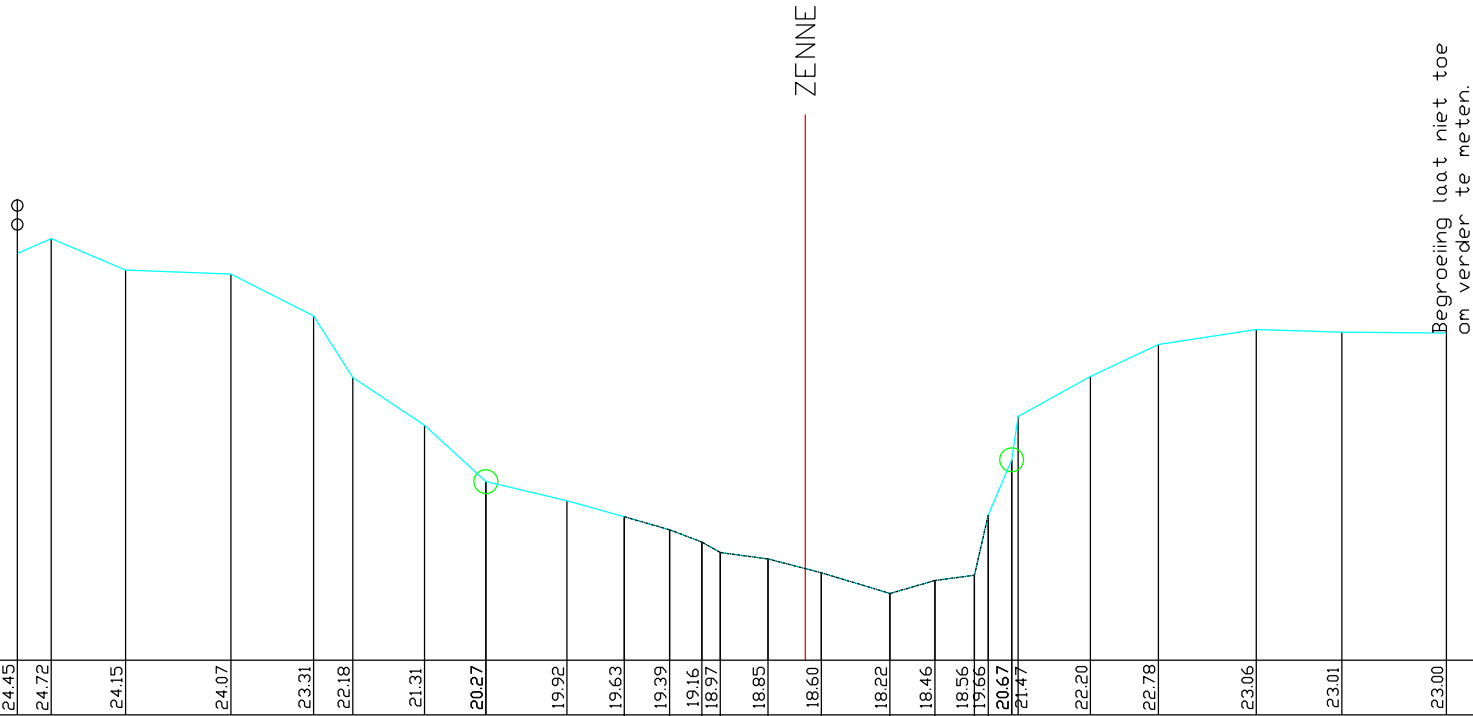

Begroeing laat niet toe om verder te meten.