


DWARSPROFIEL 7

Hsch 1/100
Lsch 1/100
Vvlak -1.00T.A.W.

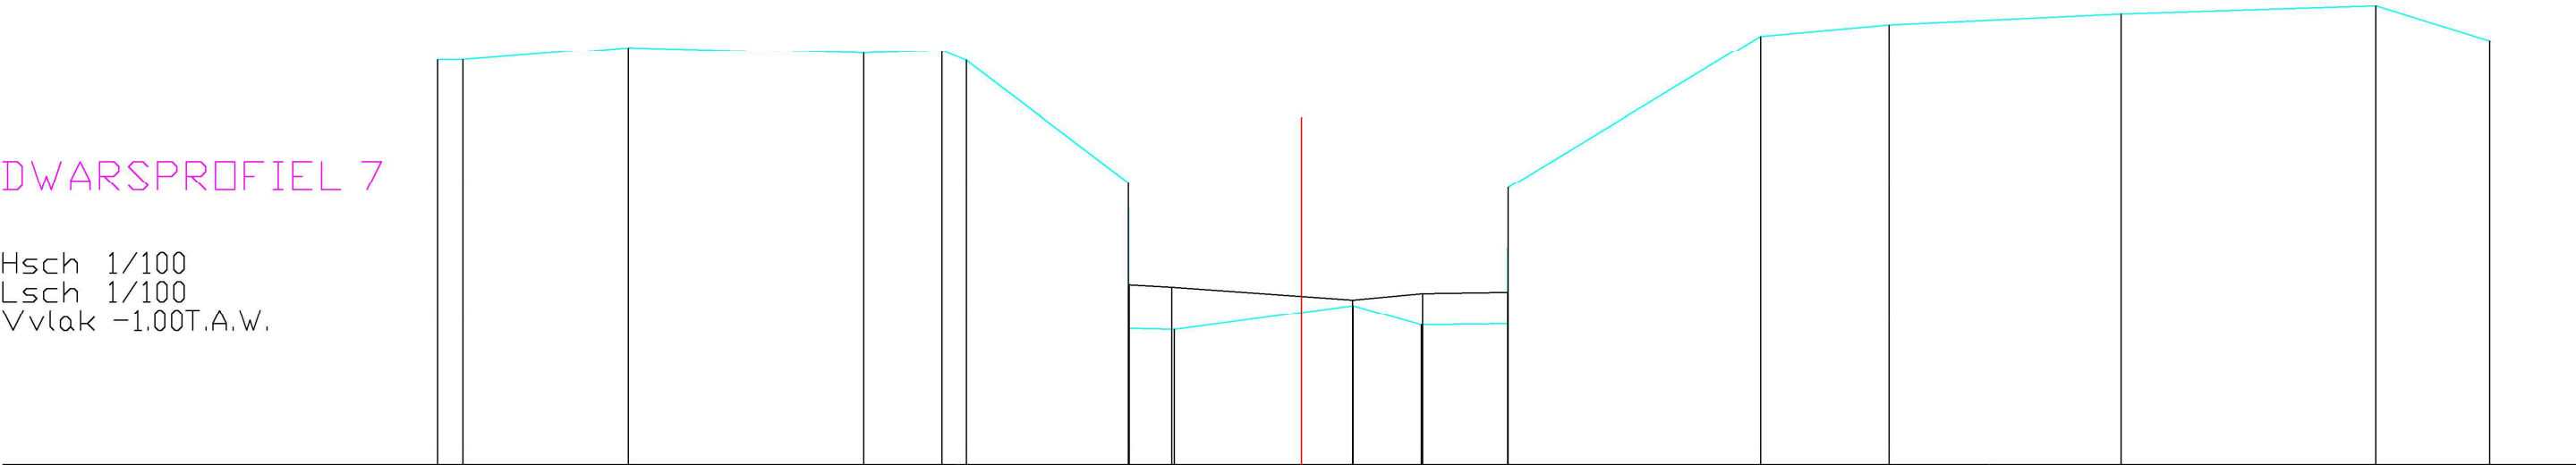

BODEMPEIL	5.99	5.99	6.22	6.11	6.15	5.98	3.88	1.36	1.34	1.76	1.42	1.44	3.79	6.42	6.62	6.80	6.94	6.34	
SLIBBODEM							2.12	2.08		1.86	1.97	1.99							
CUMULAFSTAND	-14.92	-14.48	-11.62	-7.56	-6.21	-5.79	-2.99	-2.98	-2.20	0.00	0.88	2.06	3.55	7.91	10.13	14.14	18.54	20.50	
TUSSENAFSTAND	0.44	2.86	4.06	1.35	0.42	2.80	0.01	0.78	2.20	0.88	1.18	1.49	0.01	4.36	2.22	4.00	4.40	1.97	