


DWARSPROFIEL 9

Hsch 1/100
Lsch 1/100
Vvlak -1.00T.A.W.

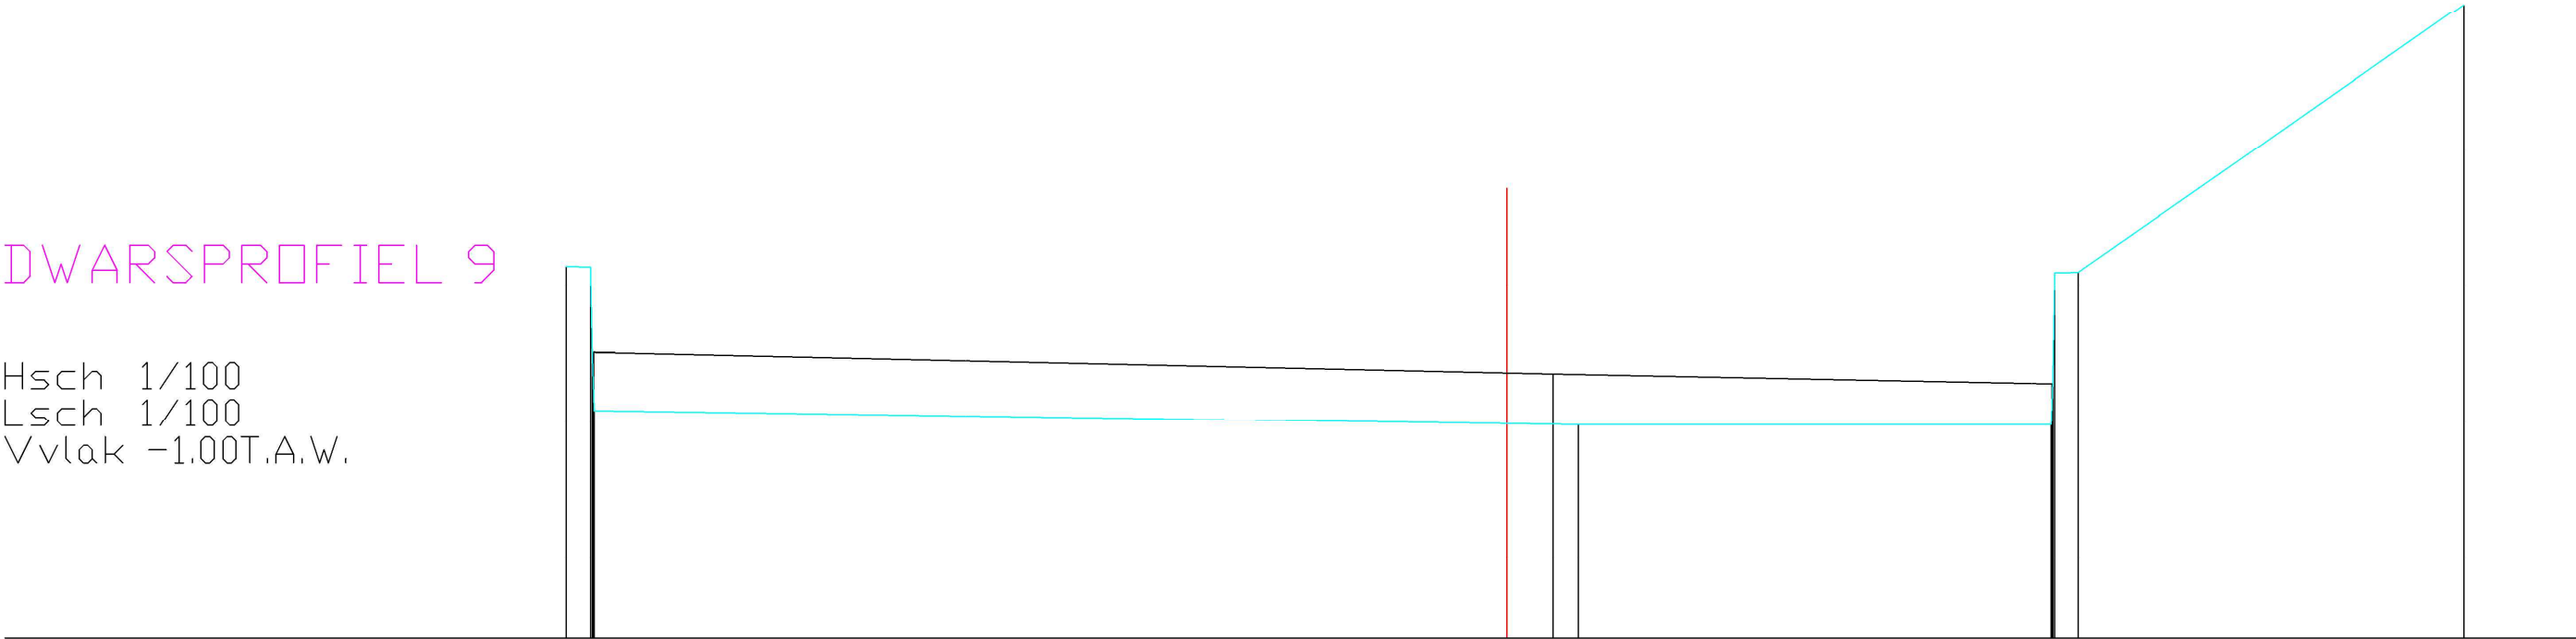

BODEMPEIL	3.96	3.96	2.81	2.81	1.84	1.84	3.89	7.46	
SLIBBODEM	2.81	2.81			2.52	2.39			
CUMULAFSTAND	-12.57	-12.24	-12.22	-12.19	0.00	0.95	7.28	12.79	
TUSSENAFSTAND	0.33	0.02	0.03		12.19	0.95	6.32	5.16	