


DWARSPROFIEL 1

Hsch 1/100
Lsch 1/100
Vvlak 0.00 T.A.W.

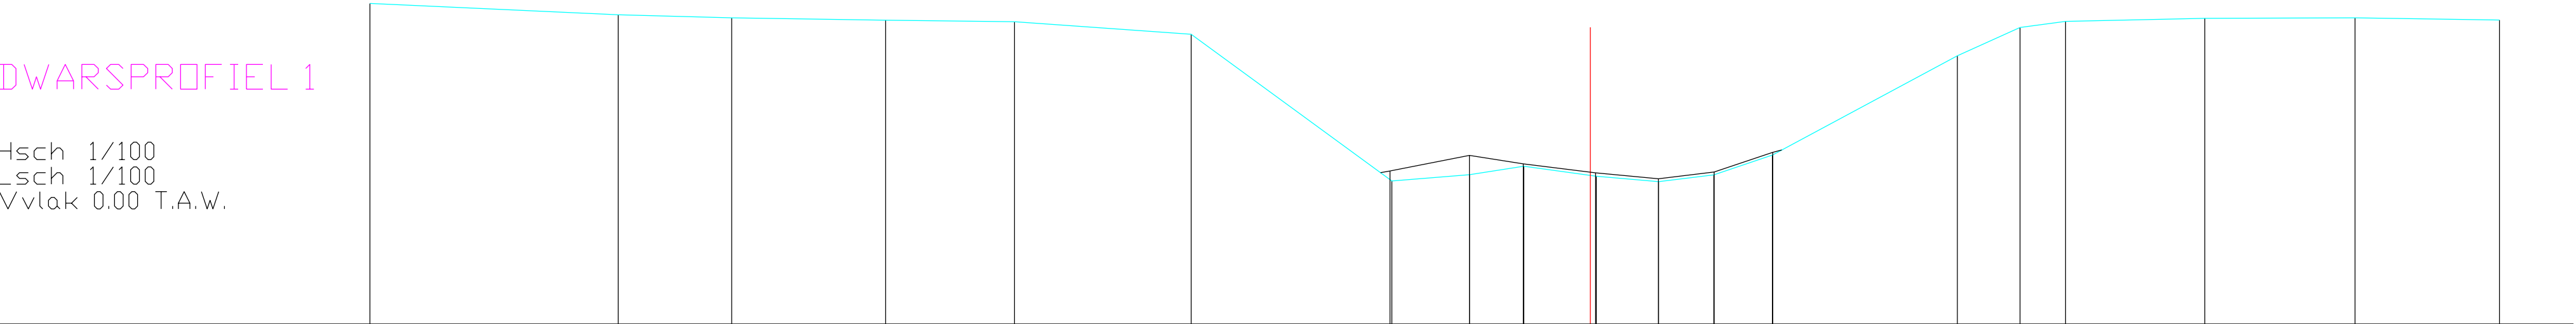

BODEMPEIL	6.49	6.25	6.19	6.14	6.12	5.86	2.89	3.02	3.19	2.99	2.88	3.02	3.42	5.42	6.00	6.12	6.18	6.19	6.15
SLIBBODEM							3.09	3.41	3.24	3.06	2.94	3.07	3.47						
CUMULAFSTAND	-24.70	-19.68	-17.38	-14.26	-11.66	-8.08	-4.02	-2.45	-1.35	0.00	0.12	1.38	2.50	3.69	7.43	8.70	9.62	12.44	15.48
TUSSENAFSTAND	5.02	2.30	3.12	2.61	3.58	4.06	1.57	1.10	1.35	0.12	1.26	1.12	1.18	3.75	1.27	0.92	2.82	3.04	2.92