


DWARSPROFIEL 2

Hsch 1/100
Lsch 1/100
Vvlak -1.00T.A.W.

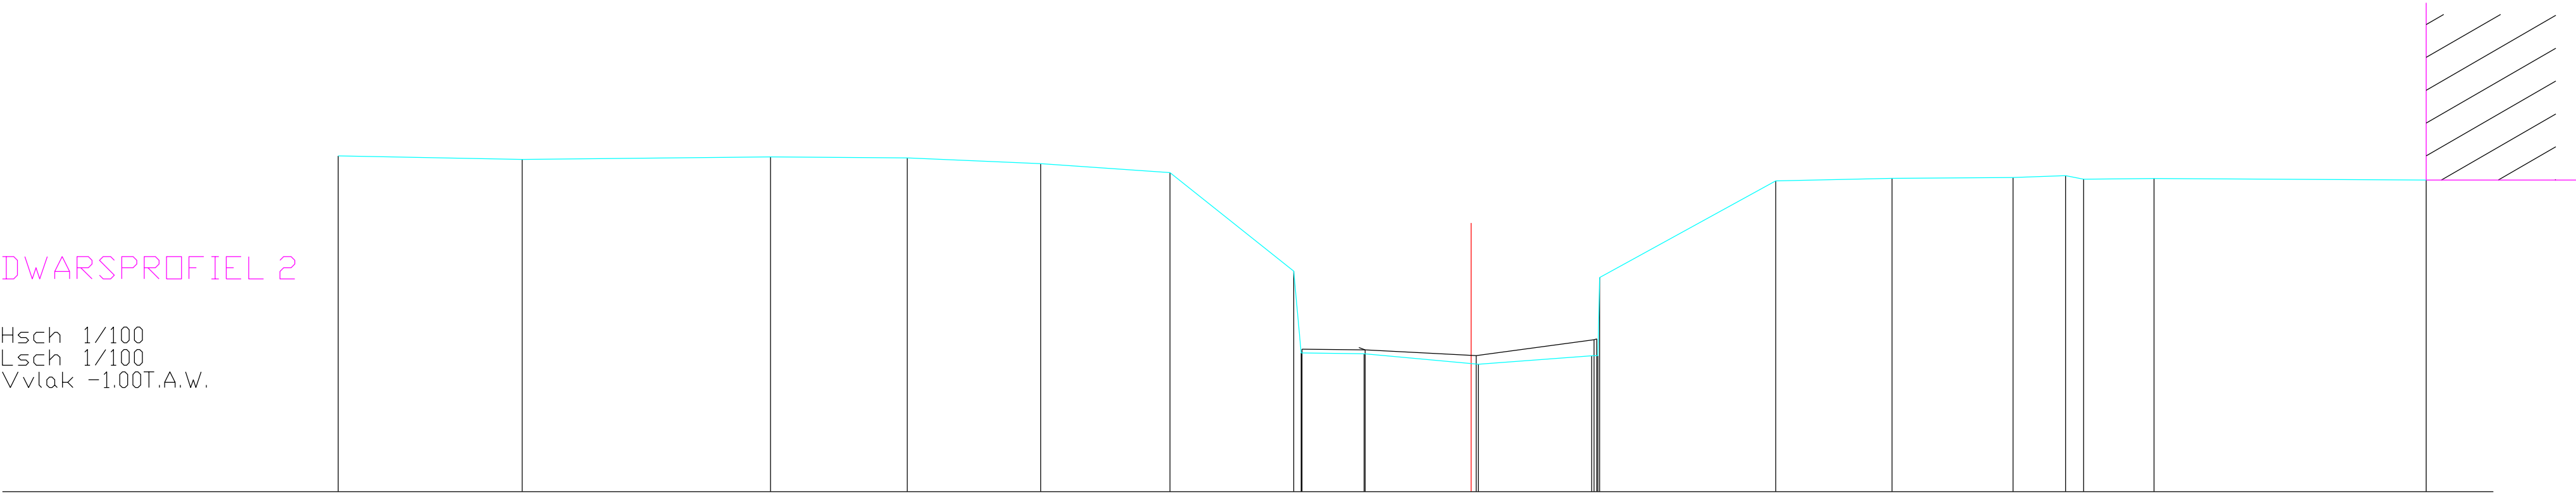

BODEMPEIL	6.50	6.42	6.47	6.45	6.32	6.12	3.93	2.10	2.08	1.84	2.03	3.78	5.94	5.99	6.02	6.06	5.98	5.99	5.96
SLIBBODEM							2.18	2.17		2.04	2.39								
CUMULAFSTAND	-25.31	-21.20	-15.65	-12.60	-9.62	-6.73	-3.96	-3.80	-2.39	0.00	2.70	2.87	6.81	9.40	12.11	13.28	13.69	15.26	21.34
TUSSENAFSTAND	4.11	5.55	3.05	2.98	2.89	2.76	0.17	1.41	2.39	0.16	2.53	0.14	3.93	2.60	2.70	1.17	0.40	1.57	6.08