


DWARSPROFIEL 3

Hsch 1/100
Lsch 1/100
Vvlak -1.00T.A.W.

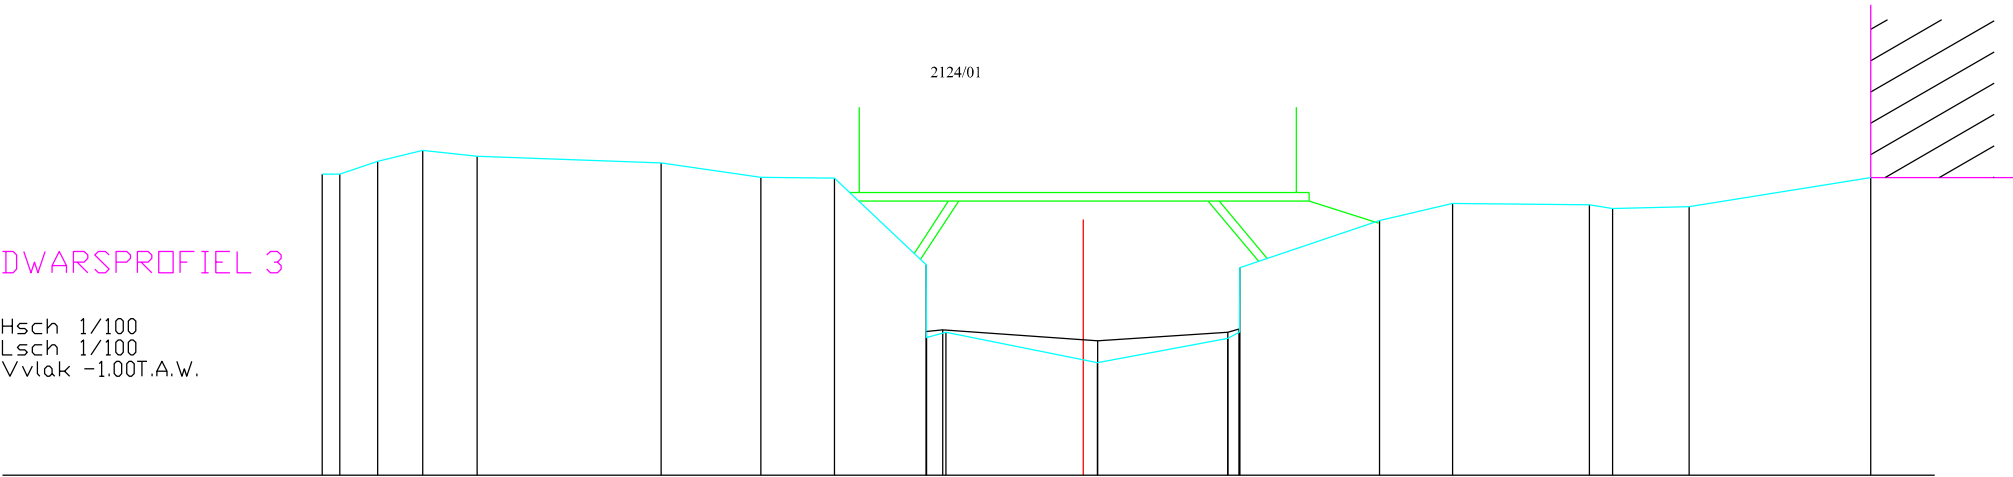

BODEMPEIL	6.06	6.06	6.36	6.62	6.48	6.33	5.99	5.97	3.94	2.35	1.64	2.21	4.98	5.37	5.34	5.26	5.30	5.98
SLIBBODEM	-17.84	-17.44	-16.55	-15.49	-14.21	-9.90	-7.56	-5.84	-3.68	2.37	2.15	2.35	6.94	8.66	11.86	12.41	14.20	18.46
CUMULAFSTAND	0.41	0.89	1.06	1.28	4.32	2.34	1.72	2.15	0.46	3.23	0.33	3.29	3.67	3.67	0.54	1.79	4.26	
TUSSENAFSTAND	0.41	0.48	0.27	0.22	3.04	2.34	1.72	2.15	0.46	3.23	0.33	0.27	0.01	3.27	1.72	3.21	4.26	