


DWARSPROFIEL 8

Hsch 1/100
Lsch 1/100
Vvlak -1.00T.A.W.

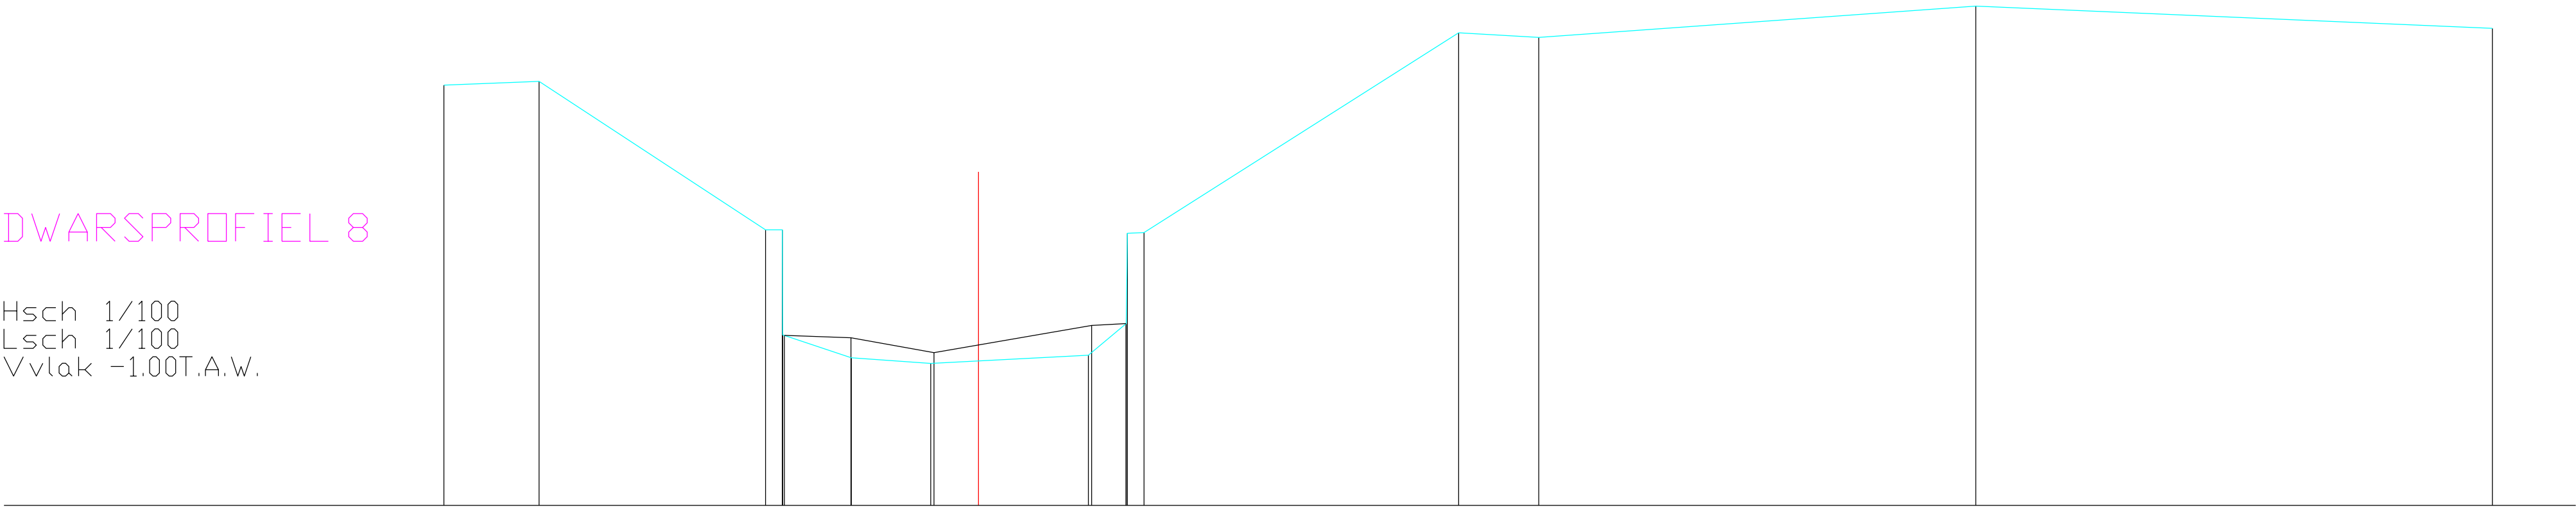

BODEMPEIL	6.56	6.63	3.96	3.96	2.07	1.66	1.56	1.70	2.27	3.90	3.91	7.50	7.42	7.98	7.58
SLIBBODEM			2.06	2.02	1.75	2.24	2.27								
CUMULAFSTAND	-9.61	-7.90	-3.83	-3.53	-3.52	-2.29	-0.86	0.00	1.98	2.66	2.88	8.63	10.07	17.93	27.22
TUSSENAFSTAND		1.71	4.07	0.30	1.23	1.43	0.86	1.98	0.68	0.02	0.30	5.66	1.44	7.86	9.29