


DWARSPROFIEL 5

Hsch 1/100
Lsch 1/100
Vvlak -1.00T.A.W.

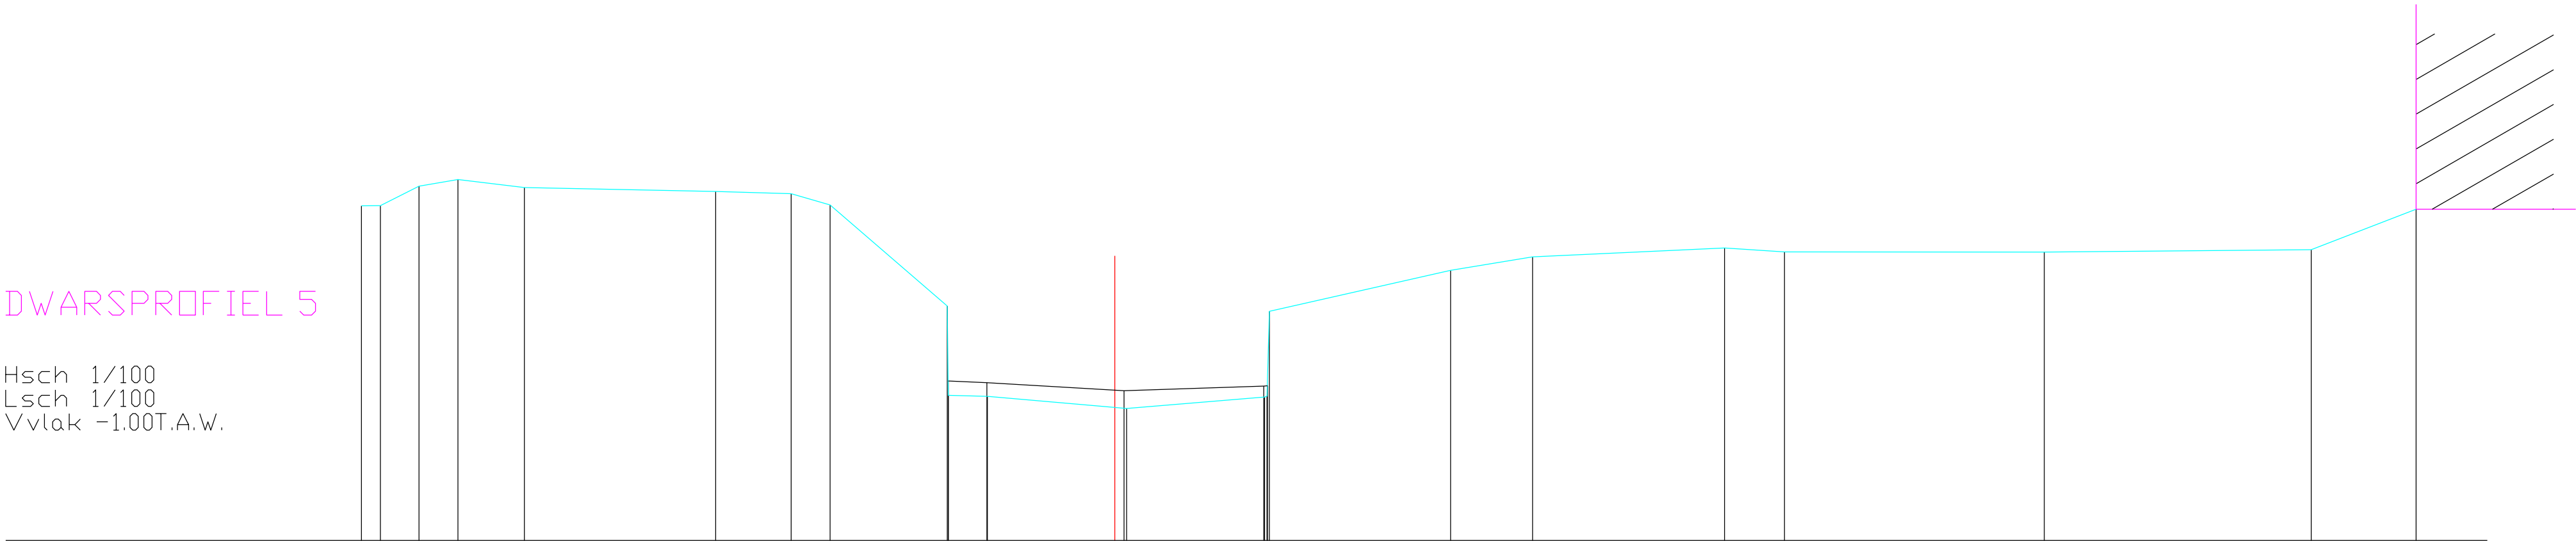

BODEMPEIL	6.05	6.06	6.47	6.61	6.44		6.36	6.31	6.07		3.94	2.04		1.78		2.03	3.83	4.69	4.98		5.17	5.08		5.08		5.13	5.98	
SLIBBODEM											2.36	2.33		2.16		2.25	2.26											
CUMULAFSTAND	-15.88	-15.48	-14.66	-13.84	-12.44		-8.41	-6.82	-6.00		-3.53	-2.68		0.00	0.25	3.16	3.26	7.08	8.81		12.85	14.12		19.59		25.22	27.43	
TUSSENAFSTAND	0.40	0.81	0.82	1.40	4.03		1.59	0.82	2.47	0.02	0.82	2.68	0.25	2.91	0.05	0.05	3.82	1.73	4.04	1.27	5.47		5.63		2.21			