


DWARSPROFIEL 6

Hsch 1/100
Lsch 1/100
Vvlak -1.00T.A.W.

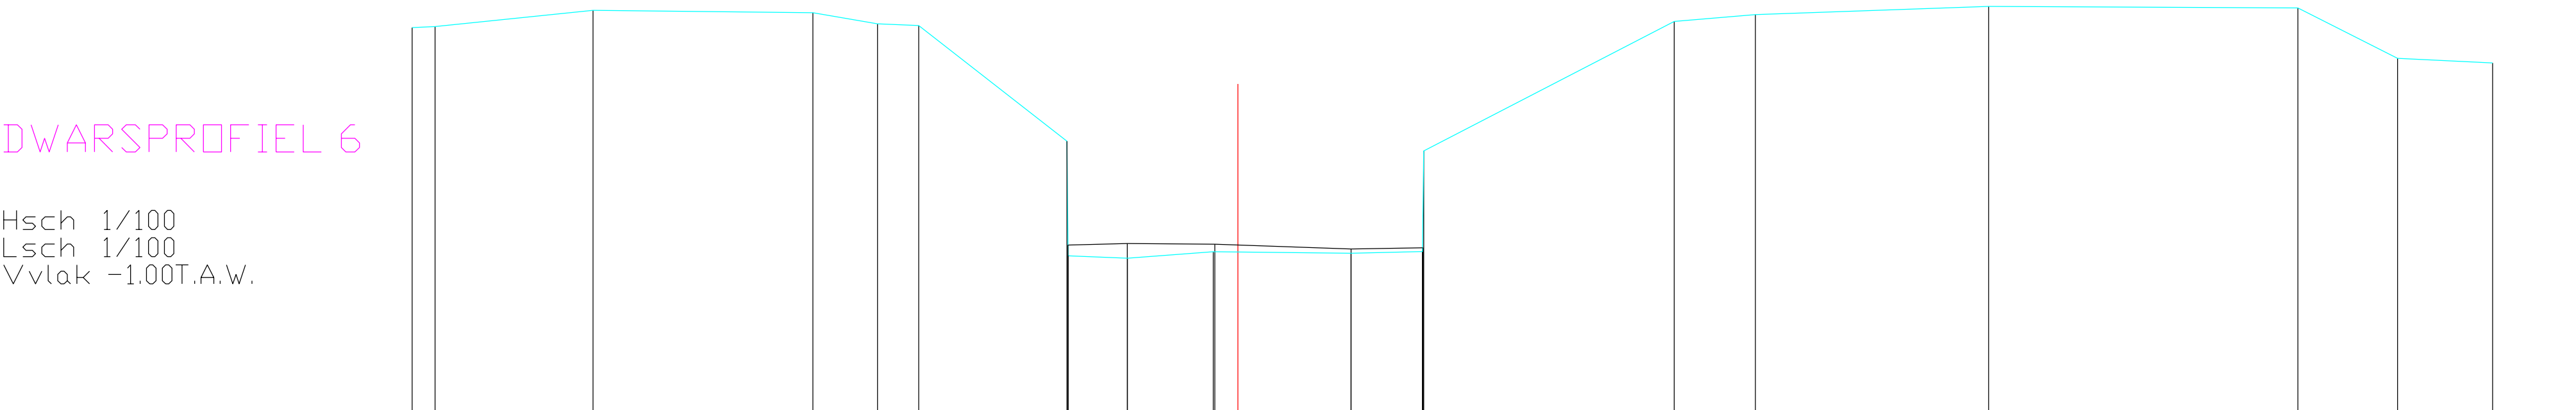

BODEMPEIL	6.04	6.05		6.35		6.31	6.11	6.07		3.95	1.84	1.80		1.92		1.89		1.92	3.77		6.15	6.27		6.42		6.40	5.47	5.39	
SLIBBODEM																													
CUMULAFSTAND	-15.16	-14.74		-11.84		-7.80	-6.62	-5.86		-3.14	-3.12	-2.03		-0.45	0.00	2.08	3.39	3.41		8.01	9.50		13.79		19.46	21.30	23.04		
TUSSENAFSTAND	0.42		2.90		4.04		1.19	0.76		2.72	0.02	1.09	1.58	0.45		2.08	1.31	0.03	4.60		1.49		4.28		5.68		1.83	1.75	