


ZUIDLEDE
VHAG 0026
103

Vergelijkingsvlak
0.00m TAW

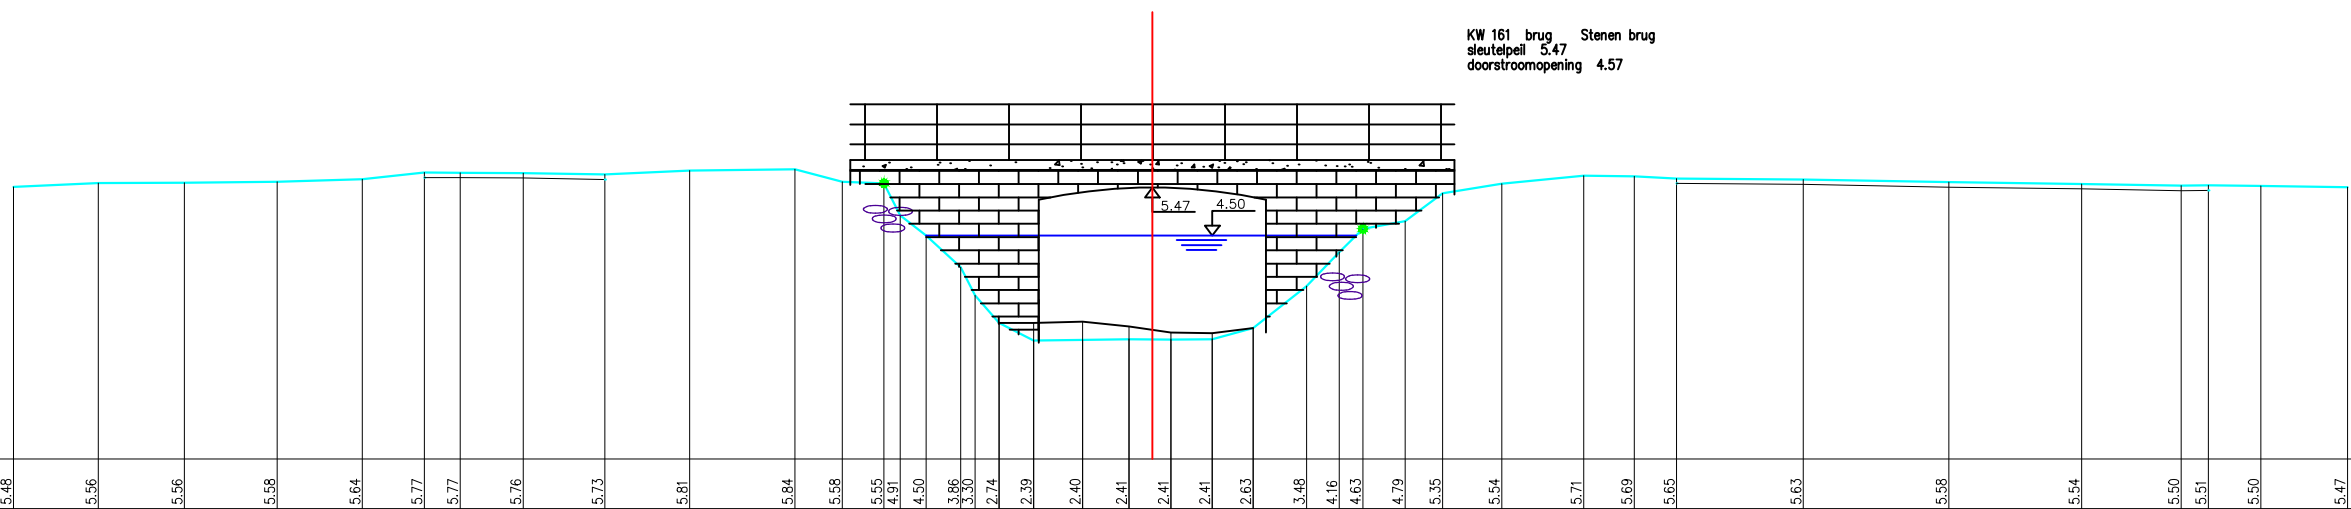

Bestaande hoogten Vaste bodem	5.48	5.56	5.56	5.58	5.64	5.77	5.77	5.76	5.73	5.81	5.84	5.58	5.55	4.50	3.86	3.30	2.74	2.39	2.77	2.40	2.41	2.41	2.53	2.41	2.63	3.48	4.16	4.63	4.79	5.35	5.54	5.71	5.69	5.65	5.63	5.58	5.54	5.50	5.51	5.50	5.47
Slibbodem																	2.74	2.74	2.67	2.55	2.41	2.53	2.41	2.63																	
Tussenafstanden		1.71	1.73	1.87	1.72	1.25	0.72	1.27	1.65	1.71	2.12	0.95	0.84	32.52	.70	29.49	.69	0.99	0.93	0.84	0.83	0.83	1.08	.66	.48	0.85	0.75	1.19	1.65	1.02	0.86	2.55	2.93	2.68	2.00	.55	1.06	1.75			
Samengetelde afstanden	-22.93	-21.22	-19.49	-17.62	-15.91	-14.66	-13.94	-12.67	-11.02	-9.31	-7.19	-6.24	-5.40	-5.08	-4.55	-3.85	-3.57	-3.08	-2.39	-1.40	-0.47	0.37	1.21	2.03	3.11	3.77	4.24	5.09	5.85	7.04	8.69	9.71	10.56	13.11	16.04	18.72	20.72	21.27	22.33	24.07	