


ZUIDLEDE
VHAG 0026
162

Vergelijkingsvlak
0.00m TAW

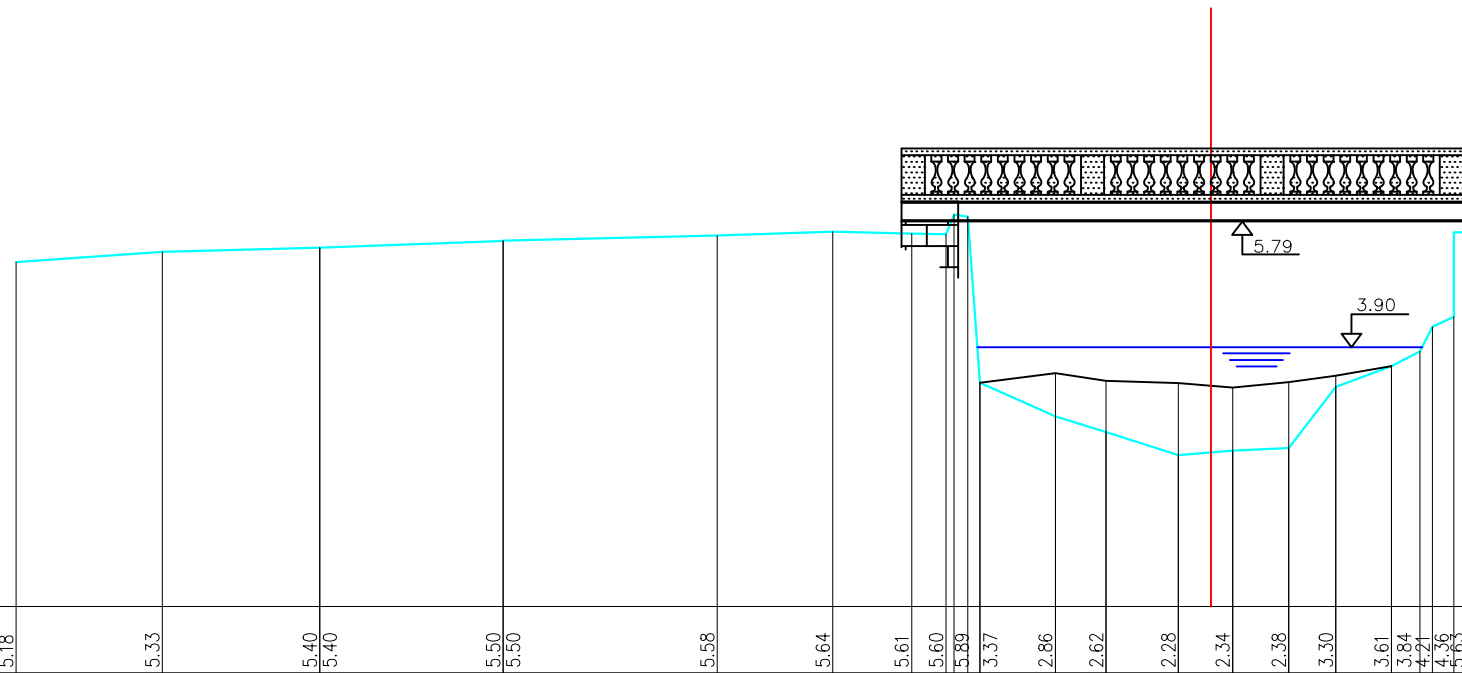

KW 251 privaat voetbrugje
sleutelpeil 5.79
doorstroomopening 7.60

Bestaande hoogten Vaste bodem	5.18	5.33	5.40 5.40	5.50 5.50	5.58	5.64	5.61 5.60 5.89 3.37	2.86 2.62	2.28 2.34	2.38 3.30	3.61 3.84 4.21 4.56 4.83			
Slibbodem							3.37 3.51 3.39	3.36 3.29	3.36 3.29	3.37 3.47	3.61 4.31 4.32 4.34			
Tussenafstanden	2.20	2.37	2.76	3.22	1.74	1.19	0.52 0.21 0.18 1.13	0.77	1.09	0.82	0.84	0.71	0.84	4.31 4.32 4.34
Samengetelde afstanden	-17.97	-15.77	-13.41 -13.41	-10.65 -10.65	-7.42	-5.69	-4.50 -3.98 -3.66 -3.89 -3.47	-2.34 -1.58	-0.49	0.33	1.17	1.88	2.72 3.15 3.32 3.80 3.66	