


ZUIDLEDE
VHAG 0026

166

Vergelijkingsvlak
0.00m TAW

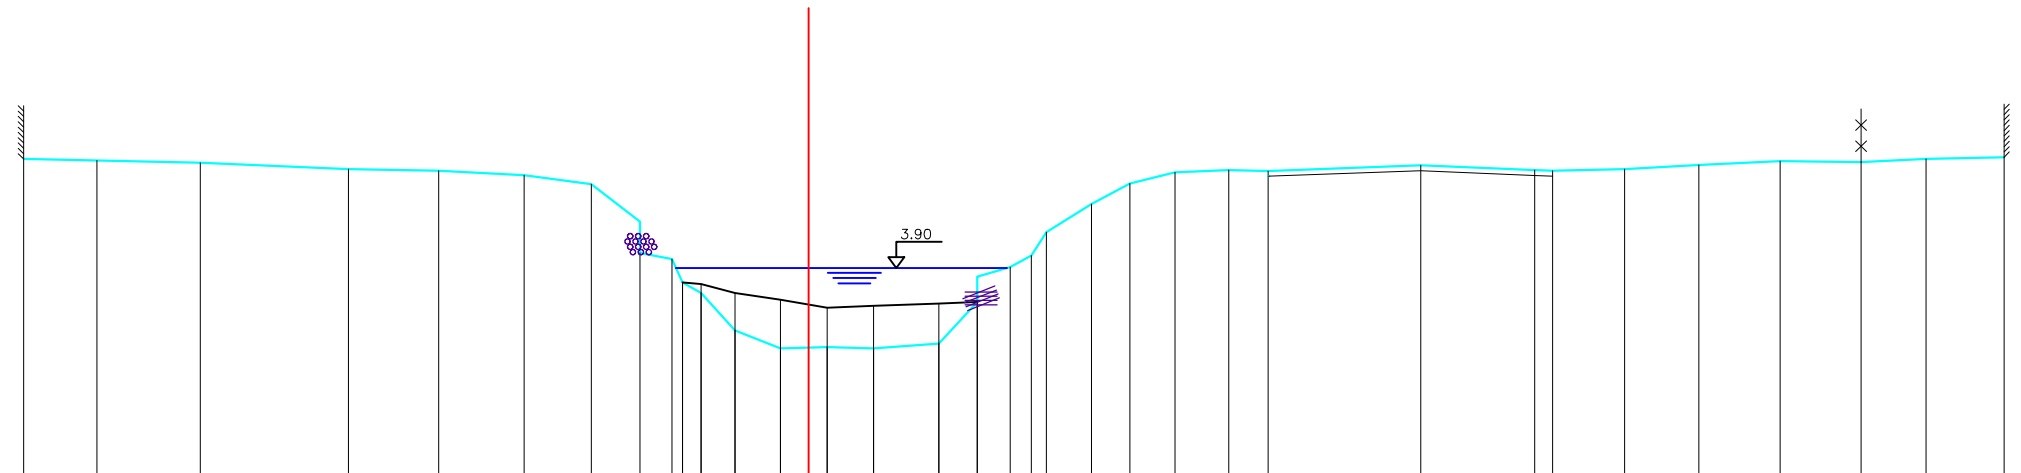

Bestaande hoogten Vaste bodem	5.95	5.92	5.88		5.76		5.73	5.65	5.48	4.77	4.18	3.63	3.43	2.72	2.39	2.41		2.48	3.26	3.74	3.92	4.13	4.57	5.10	5.49	5.70	5.74	5.73	5.76	5.84	5.91	5.89	5.95	5.98	
Slibbodern										3.63	3.60	3.43	3.30	3.15	3.19	3.23	3.26																		
Tussenafstanden	1.38	1.94	2.79	1.70	1.61	1.26	0.92	0.60	2.035	0.64	0.86	0.87	0.88	1.23	0.72	0.62	4.028	0.85	0.72	0.85	1.01	0.74	2.87	2.14	3.4	1.36	1.39	1.53	1.53	1.22	1.47				
Samengetelde afstanden	-14.77	-13.39	-11.45	-8.66	-6.96	-5.35	-4.09	-3.18	-2.57	-2.38	-2.02	-1.39	-0.53	0.34	1.22	2.45	3.17	3.79	6.04	6.89	7.91	8.64	11.51	13.66	14.00	15.35	16.75	18.28	19.80	21.02	22.49				