


ZUIDLEDE
VHAG 0026
168

Vergelijkingsvlak
-1.00m TAW

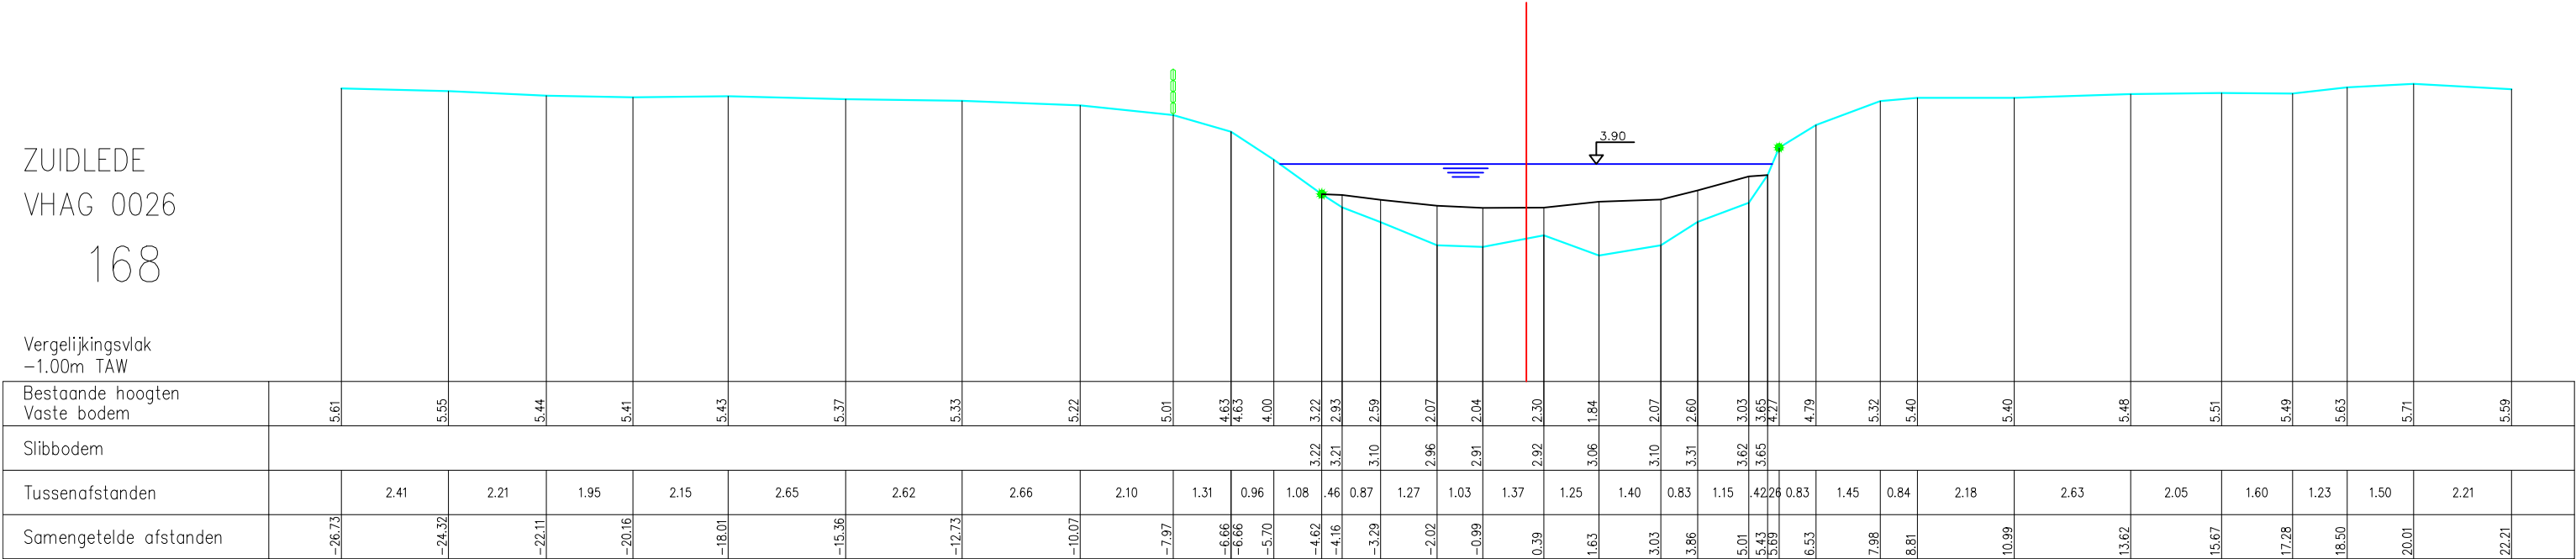

Bestaande hoogten Vaste bodem	5.61	5.55	5.44	5.41	5.43	5.37	5.33	5.22	5.01	4.63	4.63	4.00	3.22	3.21	2.93	2.59	2.07	2.04	2.30	1.84	2.07	2.60	3.03	3.65	4.27	4.79	5.32	5.40	5.40	5.48	5.51	5.49	5.63	5.71	5.59
Slibbodem													3.22	3.21	2.93	3.10	2.96	2.91	2.92	3.06	3.10	3.31	3.62	3.65	3.65										
Tussenafstanden		2.41	2.21	1.95	2.15	2.65	2.62	2.66	2.10	1.31	0.96	1.08	.46	0.87	1.27	1.03	1.37	1.25	1.40	0.83	1.15	.42	2.26	0.83	1.45	0.84	2.18	2.63	2.05	1.60	1.23	1.50	2.21		
Samengetelde afstanden	-26.73	-24.32	-22.11	-20.16	-18.01	-15.36	-12.73	-10.07	-7.97	-6.66	-6.66	-5.70	-4.62	-4.16	-3.29	-2.02	-0.99	0.39	1.63	3.03	3.86	5.01	5.43	5.69	6.53	7.98	8.81	10.99	13.62	15.67	17.28	18.50	20.01	22.21	