


Profiel 206

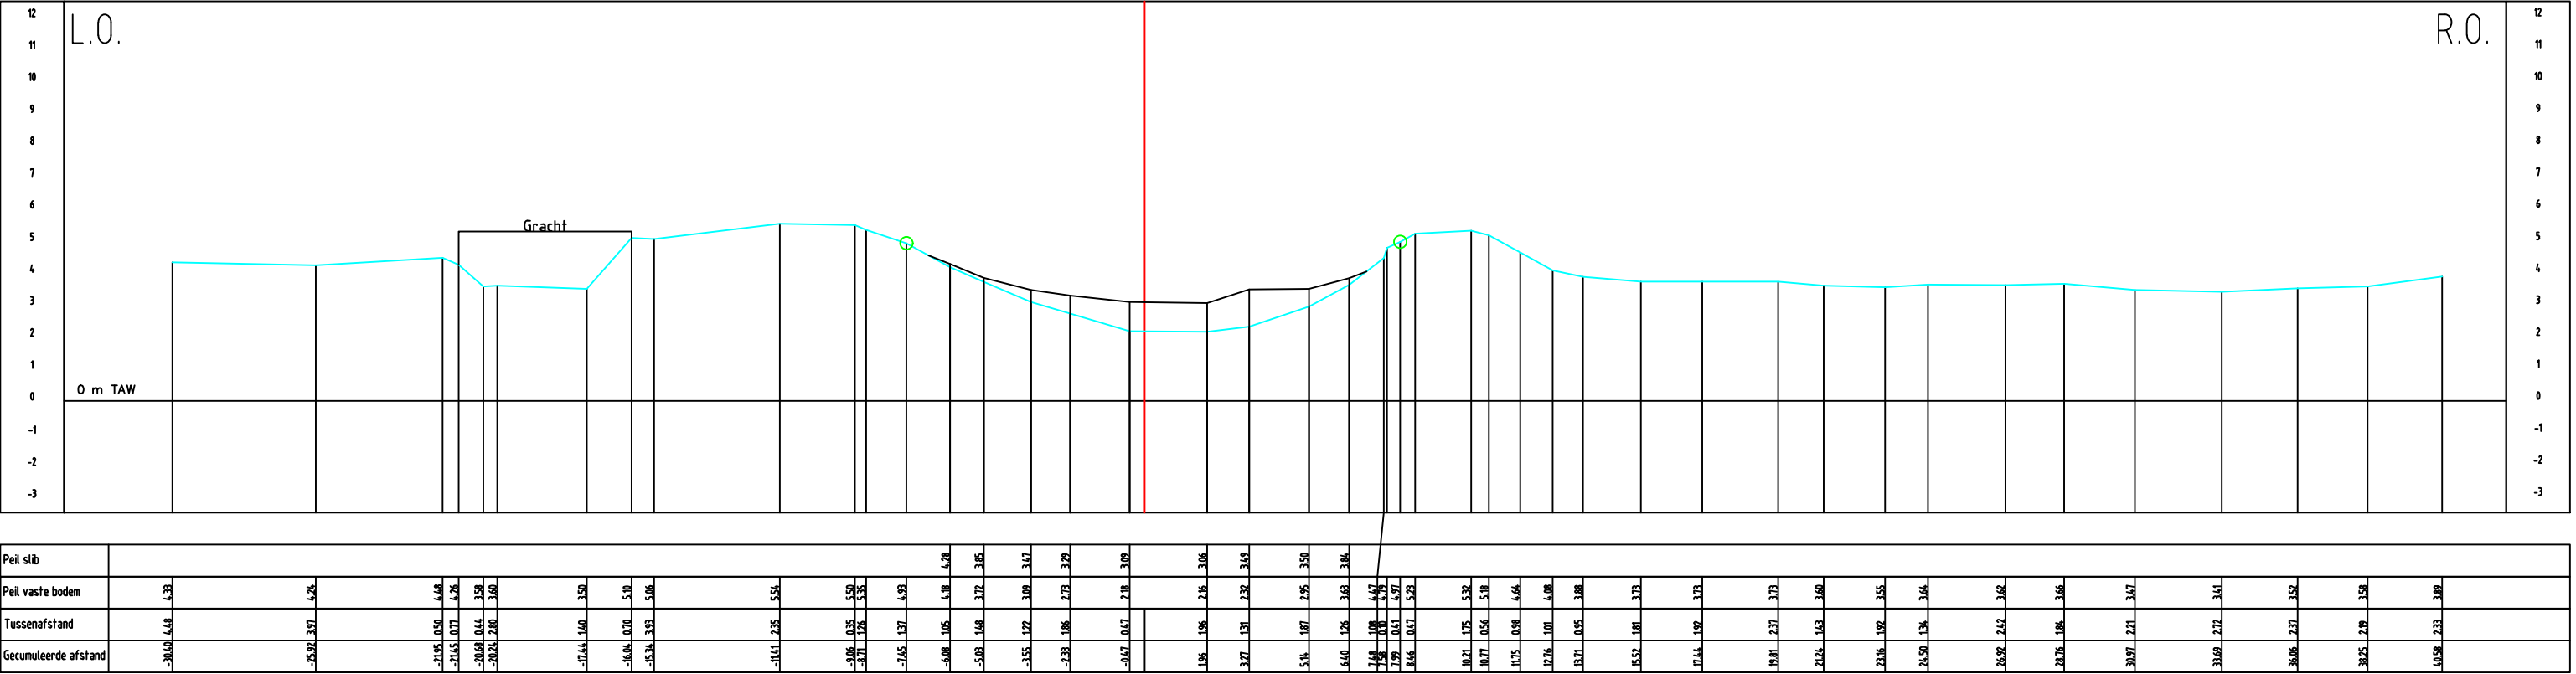

Peil slob	
Peil vaste bodem	-30.00 4.48 4.33
Tussenafstand	-25.92 3.97 4.24
Gecumuleerde afstand	-21.95 0.50 4.48 -21.65 0.77 4.26 -20.88 0.44 3.58 -20.26 2.80 3.60 -17.64 1.60 3.50 -16.06 0.70 5.10 -15.34 3.39 5.06 -11.61 2.25 5.54 -9.06 0.35 5.50 -8.77 1.18 5.35 -7.65 1.37 4.93 -6.08 1.05 4.18 4.28 -5.03 1.68 3.72 3.85 -3.55 1.22 3.09 3.67 -2.33 1.86 2.73 3.29 -0.47 0.57 2.18 3.09 1.96 1.96 2.16 3.08 3.27 1.31 2.32 3.43 5.16 1.87 2.95 3.50 6.40 1.26 3.63 3.84 7.18 1.00 4.47 7.98 0.51 4.97 8.66 0.57 5.23 10.21 1.75 5.32 10.77 0.54 5.18 11.75 0.99 4.64 12.76 1.07 4.08 13.71 0.95 3.88 15.52 1.81 3.73 17.64 1.92 3.73 19.81 2.27 3.73 21.24 1.63 3.60 23.16 1.92 3.55 24.50 1.34 3.64 26.82 2.12 3.62 28.76 1.86 3.66 30.87 2.21 3.67 33.69 2.72 3.61 36.06 2.37 3.52 38.25 2.19 3.58 40.58 2.33 3.89