


Profiel 242

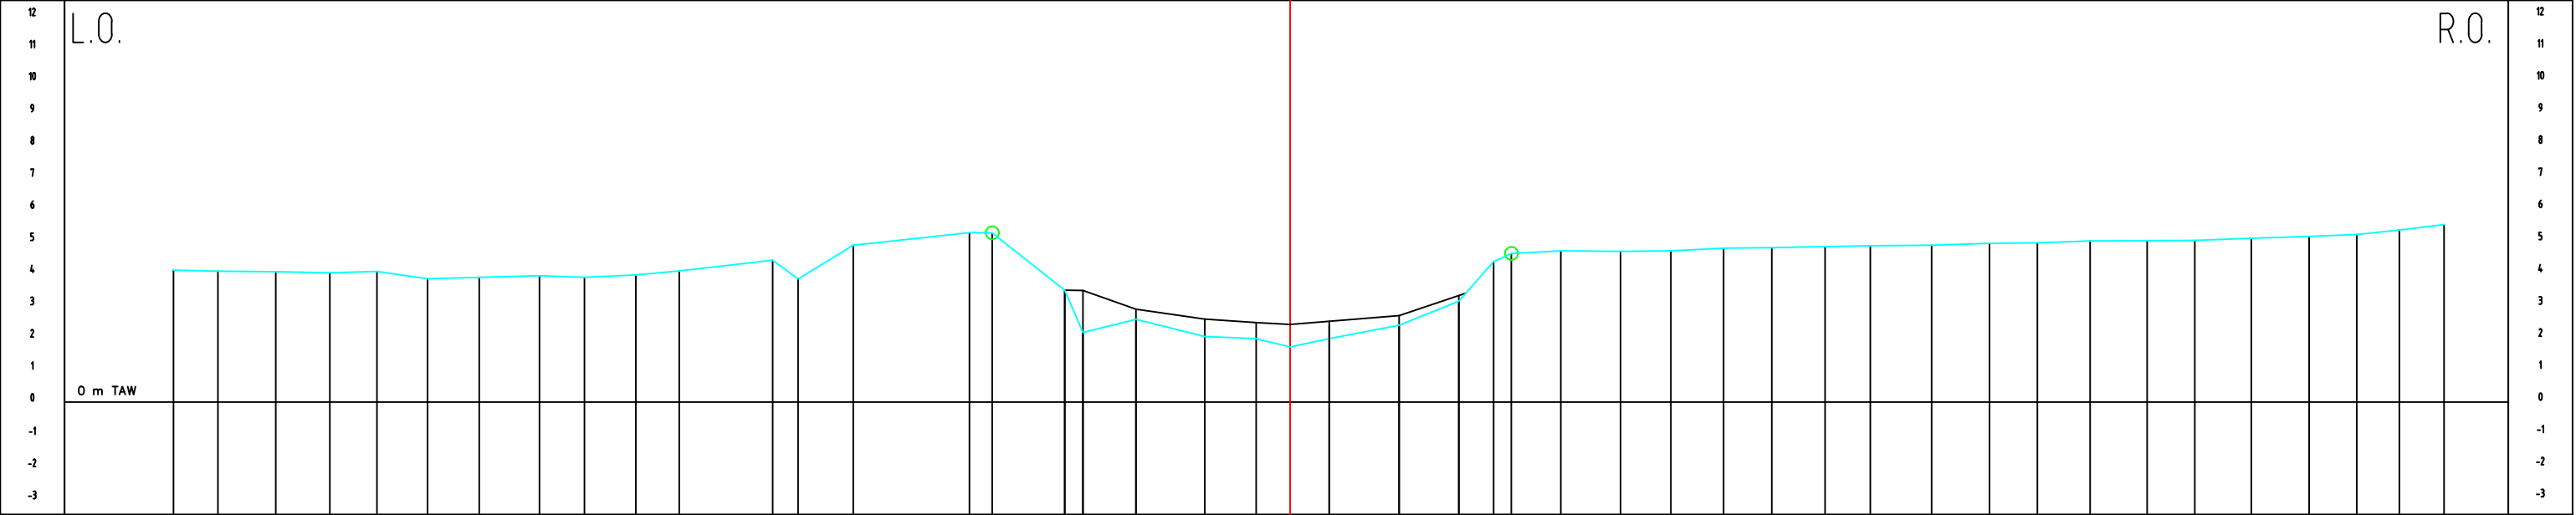

Peil slob	
Peil vaste bodem	-34.77 138 4.90 -33.34 180 4.07 -31.54 168 4.05 -29.86 147 4.02 -28.37 157 4.06 -26.87 161 3.86 -25.21 187 3.88 -23.34 140 3.93 -21.94 160 3.88 -20.34 135 3.95 -18.99 240 4.08 -16.08 0.79 4.41 -15.30 172 3.83 -13.58 361 4.88 -9.97 0.71 5.27 -9.04 225 5.26 -7.01 0.57 3.48 -6.44 165 2.16 3.67 -4.79 214 2.57 2.89 -2.65 160 2.06 2.58 -1.05 105 1.97 2.67 1.71 261 1.22 122 1.97 2.51 3.39 217 2.39 2.69 5.25 186 3.16 3.31 6.33 108 4.37 6.88 0.55 4.62 8.62 154 4.70 10.28 186 4.69 11.84 156 4.70 13.48 164 4.79 14.89 150 4.80 16.64 166 4.84 18.04 140 4.86 19.95 197 4.88 21.75 180 4.94 23.14 149 4.95 24.88 164 5.01 26.65 177 5.02 28.13 148 5.03 29.89 176 5.09 31.69 180 5.15 33.17 148 5.21 34.69 132 5.35 36.88 139 5.52
Tussenafstand	
Gecumuleerde afstand	