


Profiel 245

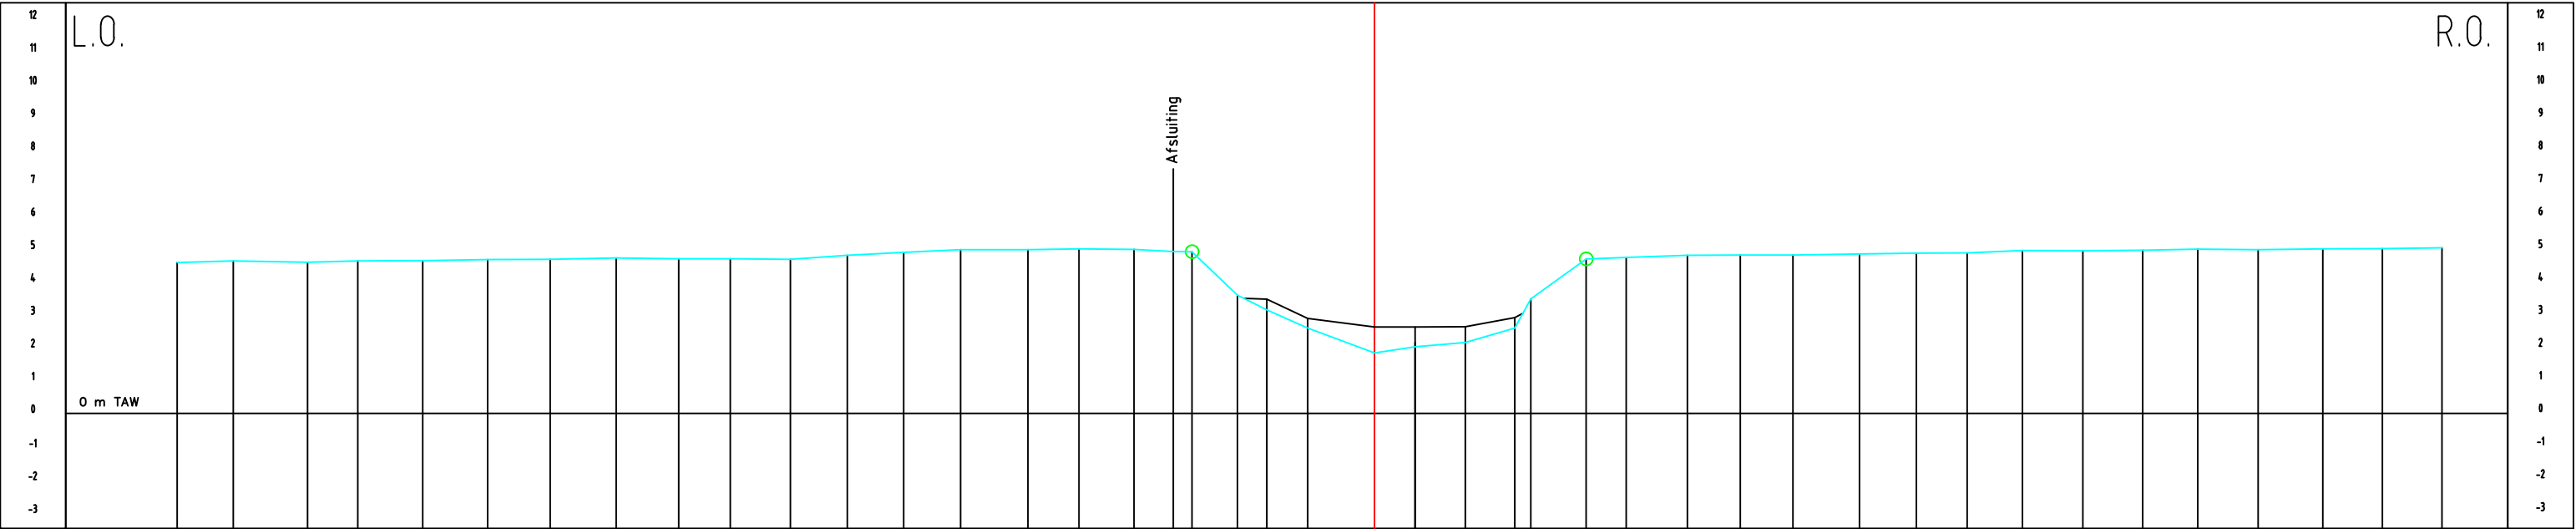

Peil slob	
Peil vaste bodem	-36.47 171 6.59
Tussenafstand	-34.76 276 6.64
Gecumuleerde afstand	-32.50 153 6.60
	-30.97 198 6.64
	-28.99 198 6.65
	-27.01 190 6.68
	-25.11 201 6.69
	-23.10 191 6.73
	-21.19 157 6.71
	-19.62 183 6.71
	-17.79 173 6.69
	-16.06 172 6.81
	-14.34 173 6.90
	-12.61 205 6.98
	-10.56 156 6.98
	-9.00 167 5.01
	-7.33 170 6.99
	-6.13 057 6.93
	-5.56 138 6.92
	-4.18 090 3.60
	-3.28 124 3.15
	-2.04 204 2.68
	1.04 263
	123 123 2.03
	2.76 153 2.16
	6.27 151 2.68
	6.76 043 3.63
	6.44 168 5.70
	7.66 122 6.75
	9.53 187 6.81
	11.14 161 6.82
	12.74 160 6.82
	14.77 203 6.85
	16.50 173 6.88
	18.05 155 6.89
	19.73 168 6.96
	21.57 184 6.95
	23.39 182 6.97
	25.07 168 5.00
	26.91 184 6.98
	28.88 197 5.01
	30.69 181 5.02
	32.51 182 5.04