


Profiel 247

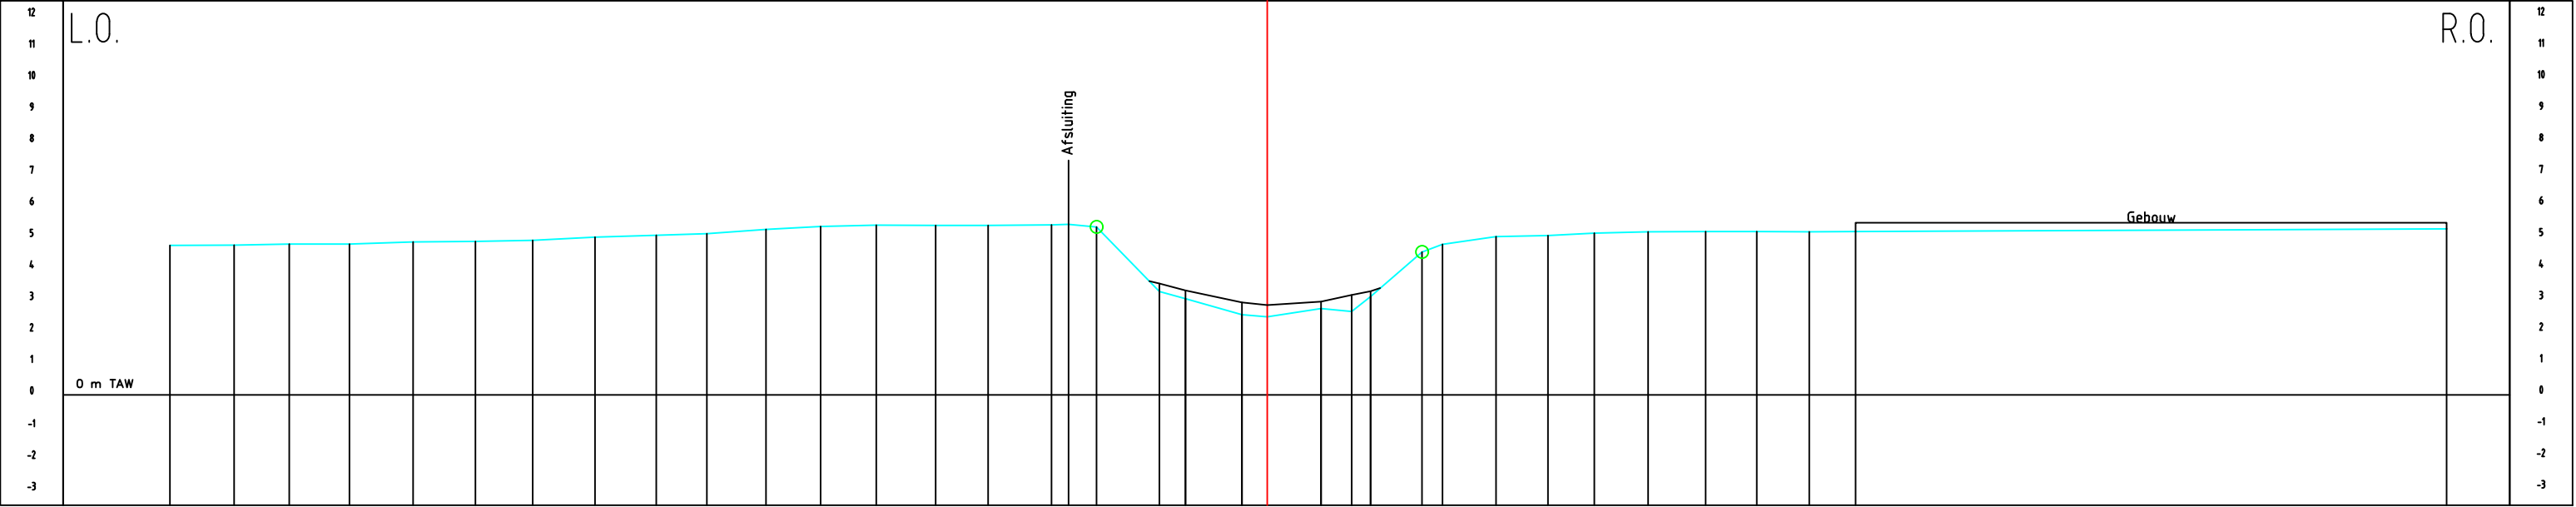

Peil slib	
Peil vaste bodem	-34.81 2.83 4.74
Tussenafstand	-32.78 1.75 4.75
Gecumuleerde afstand	-31.03 1.91 4.78
	-29.12 2.82 4.78
	-27.10 1.98 4.85
	-25.12 1.82 4.87
	-23.38 1.97 4.90
	-21.33 1.95 5.00
	-19.38 1.69 5.06
	-17.18 1.88 5.11
	-15.98 1.73 5.25
	-14.17 1.77 5.34
	-12.44 1.88 5.38
	-10.52 1.67 5.37
	-8.85 2.81 5.37
	-6.84 0.54 5.38
	-6.30 0.89 5.61
	-5.61 1.99 5.32
	-3.62 0.83 3.08 3.53
	-2.59 1.79 3.05 3.31
	-0.80 0.80 2.54 2.93
	3.67 2.85
	1.71 1.71 2.76 2.96
	2.68 0.97 2.64 3.17
	3.28 0.60 3.02 3.28
	4.91 1.63 4.53
	5.56 0.65 4.77
	7.26 1.19 5.02
	8.91 1.65 5.05
	10.38 1.67 5.13
	12.08 1.71 5.17
	13.91 1.82 5.18
	15.53 1.62 5.18
	17.24 1.67 5.17
	18.67 1.67 5.18
	37.62 18.75 5.26