


Profiel 249

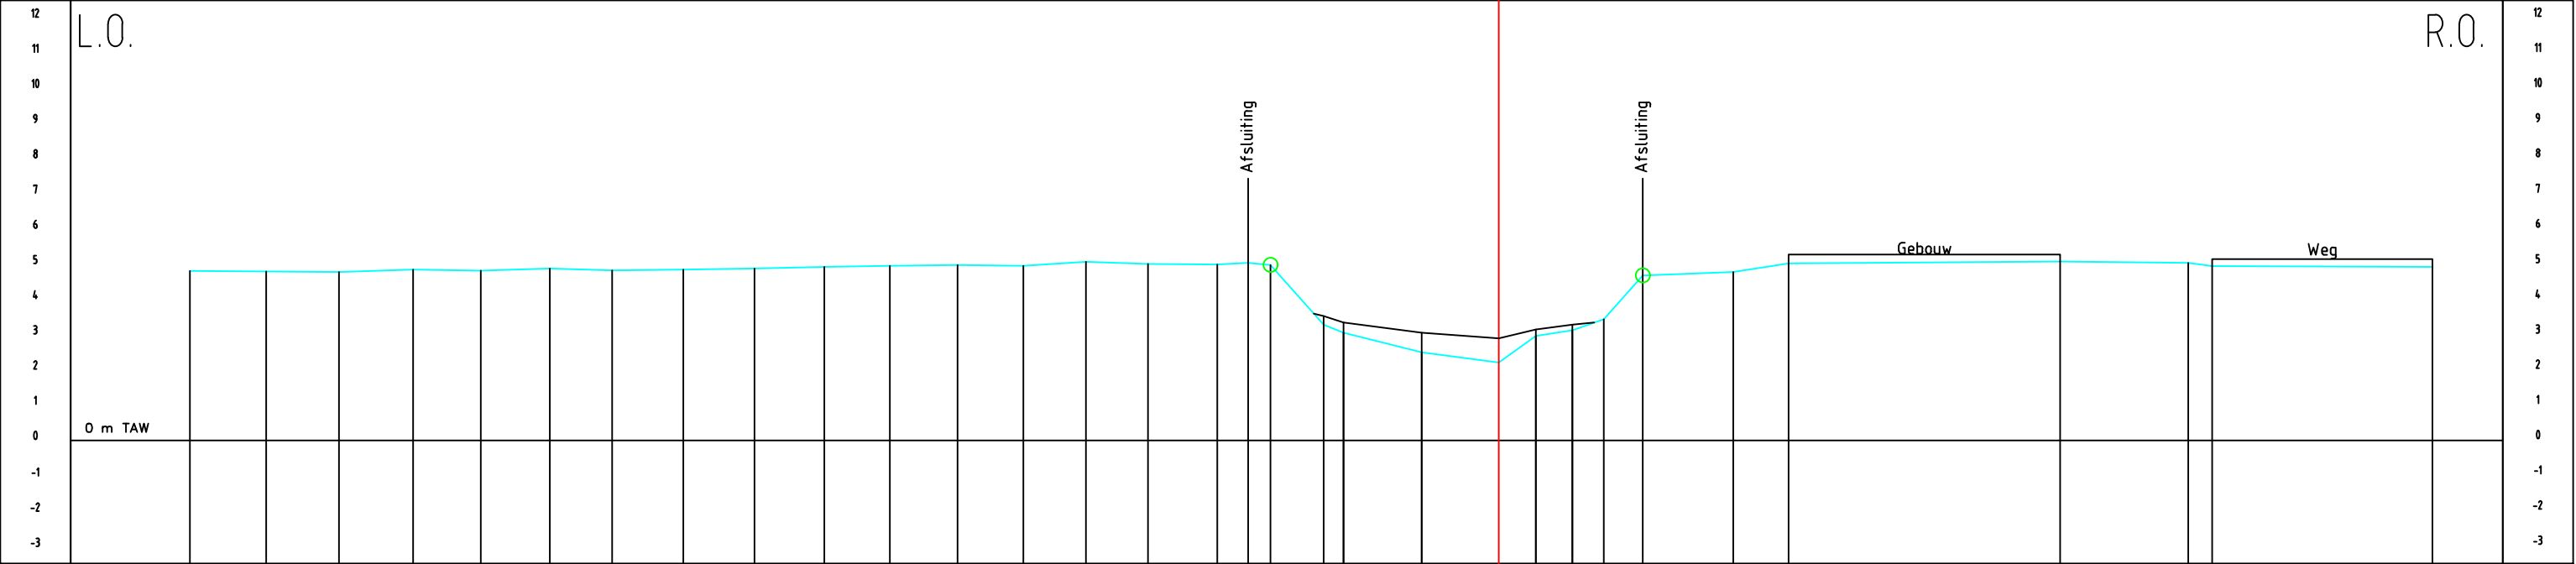

Peil slob																												
Peil vaste bodem	-37.19	2.17	-35.02	2.07	-32.51	2.10	-30.85	1.93	-28.92	1.96	-26.96	1.77	-25.19	2.02	-23.17	2.02	-21.15	1.99	-19.16	1.86	-17.30	1.92	-15.38	1.87	-13.51	1.78	-11.73	1.76
Tussenafstand																												
Gecumuleerde afstand	-37.19	2.17	-35.02	2.07	-32.51	2.10	-30.85	1.93	-28.92	1.96	-26.96	1.77	-25.19	2.02	-23.17	2.02	-21.15	1.99	-19.16	1.86	-17.30	1.92	-15.38	1.87	-13.51	1.78	-11.73	1.76