


Profiel 251

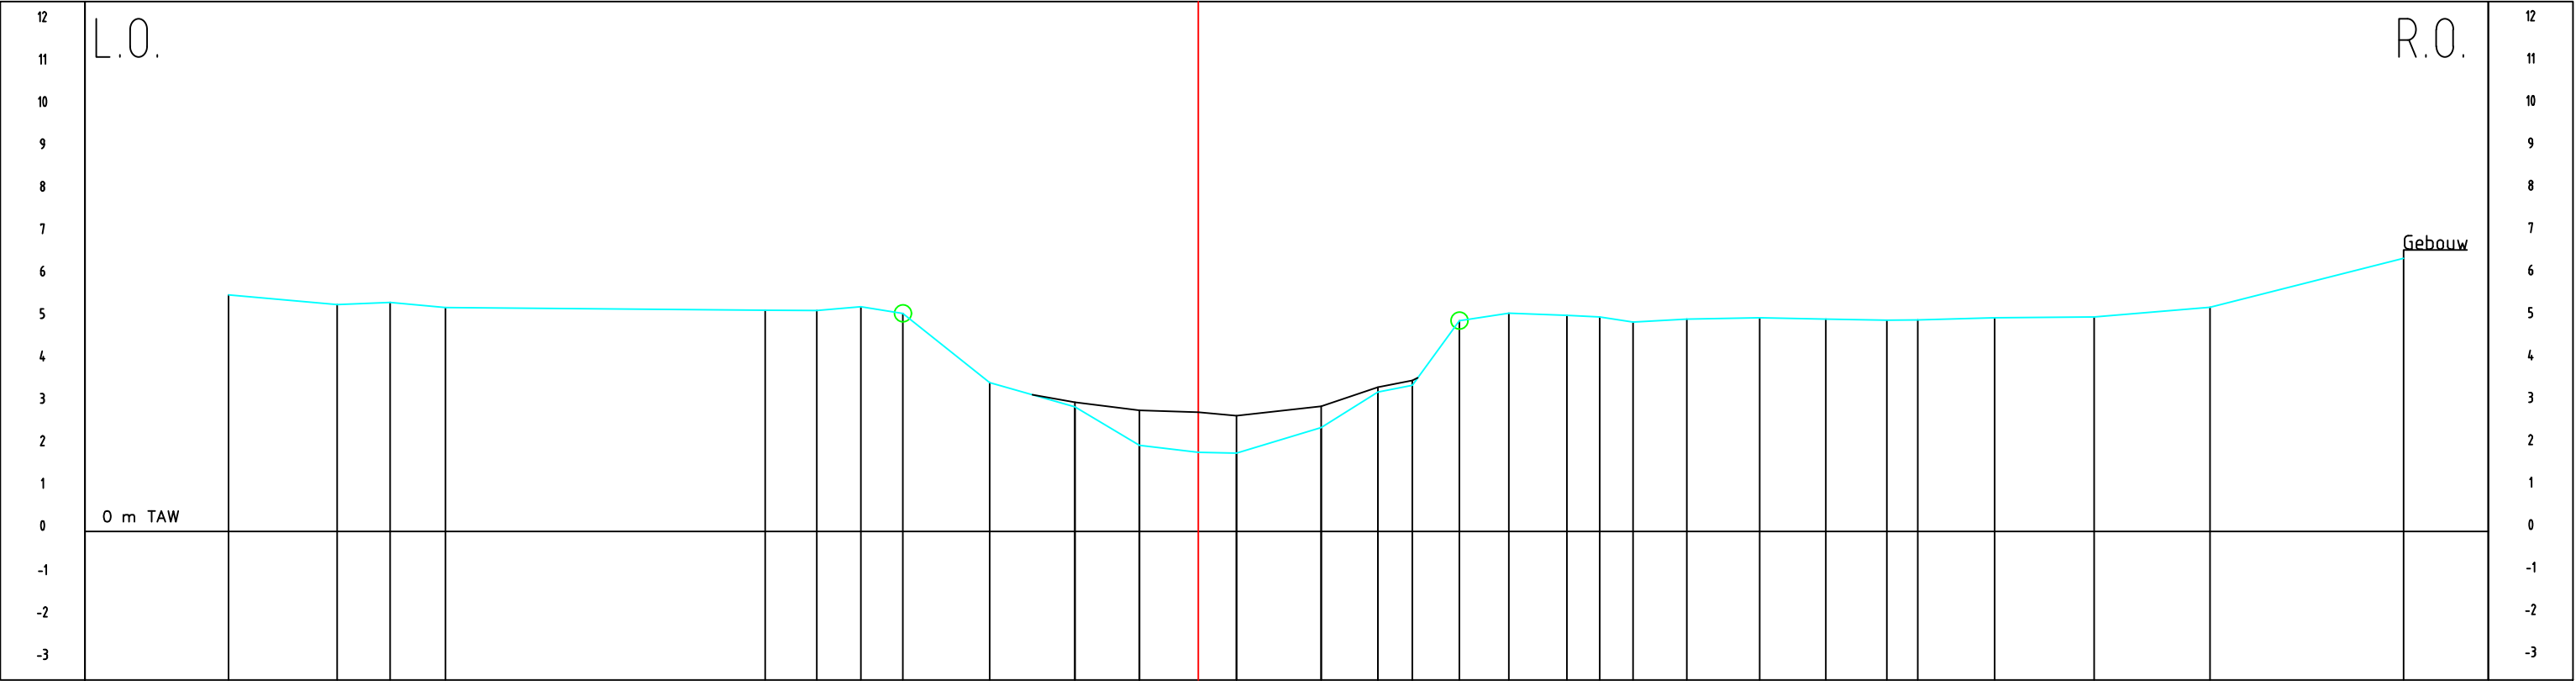

Peil slib	
Peil vaste bodem	5.58		5.35		5.40		5.28		5.22		5.21		5.30		5.14		3.51		3.05		2.86		2.81		2.73		2.95		3.40		3.56	
Tussenafstand	
Gecumuleerde afstand	-22.88	2.56		-20.32	1.25		5.35		-19.07	1.31		5.40		-17.76	1.54		5.28		-10.22	1.22		5.22		-9.00	1.04		5.21		-7.96	0.99		5.30		-6.97	2.05		5.14		-4.92	2.01		3.51		-2.91	1.52		2.94		3.05		-1.39	1.39		2.03		2.86		1.87	2.81		0.90	0.90		1.85		2.73		2.90	2.00		2.45		2.95		4.24	1.34		3.29		3.40		5.05	0.81		3.45		3.56		6.16	1.11		4.97		7.33	1.17		5.15		8.70	1.37		5.10		9.47	0.77		5.06		10.26	0.79		4.94		11.53	1.27		5.01		13.25	1.72		5.04		14.81	1.56		5.01		16.25	1.44		4.98		16.98	0.73		4.99		18.79	1.81		5.04		21.14	2.35		5.06		23.87	2.73		5.29		28.44	4.57		6.44