


Profiel 290

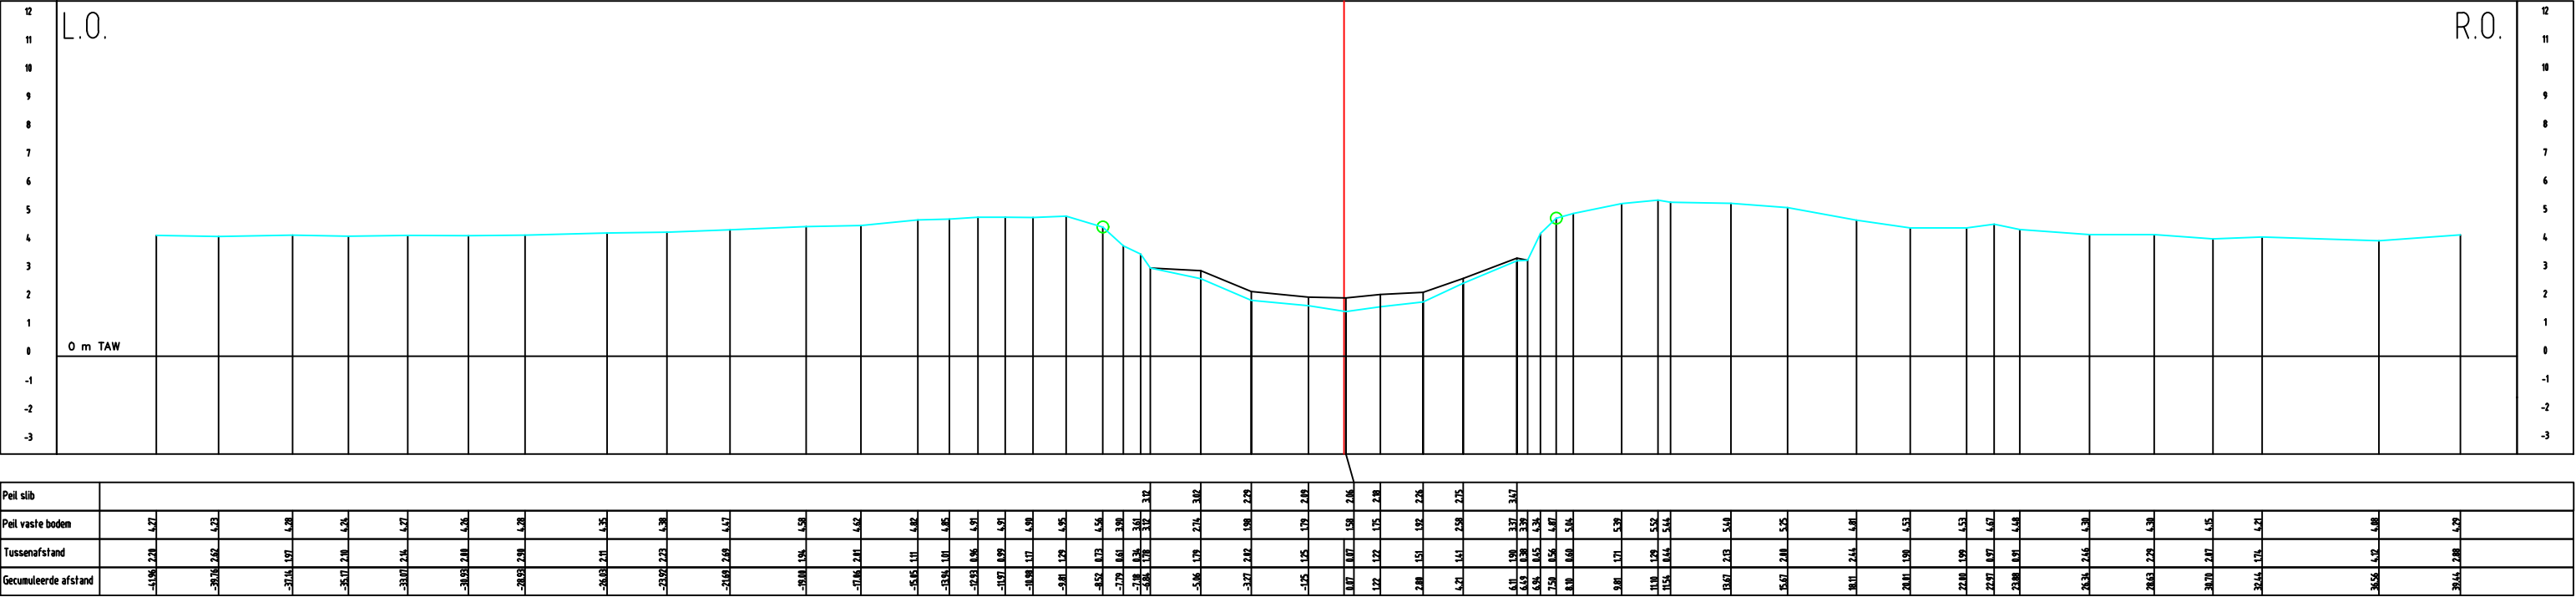

Peil slob	
Peil vaste bodem	-41.86 220 4.27
Tussenafstand	-39.76 262 4.23
Gecumuleerde afstand	-37.14 197 4.28