


Profiel 292

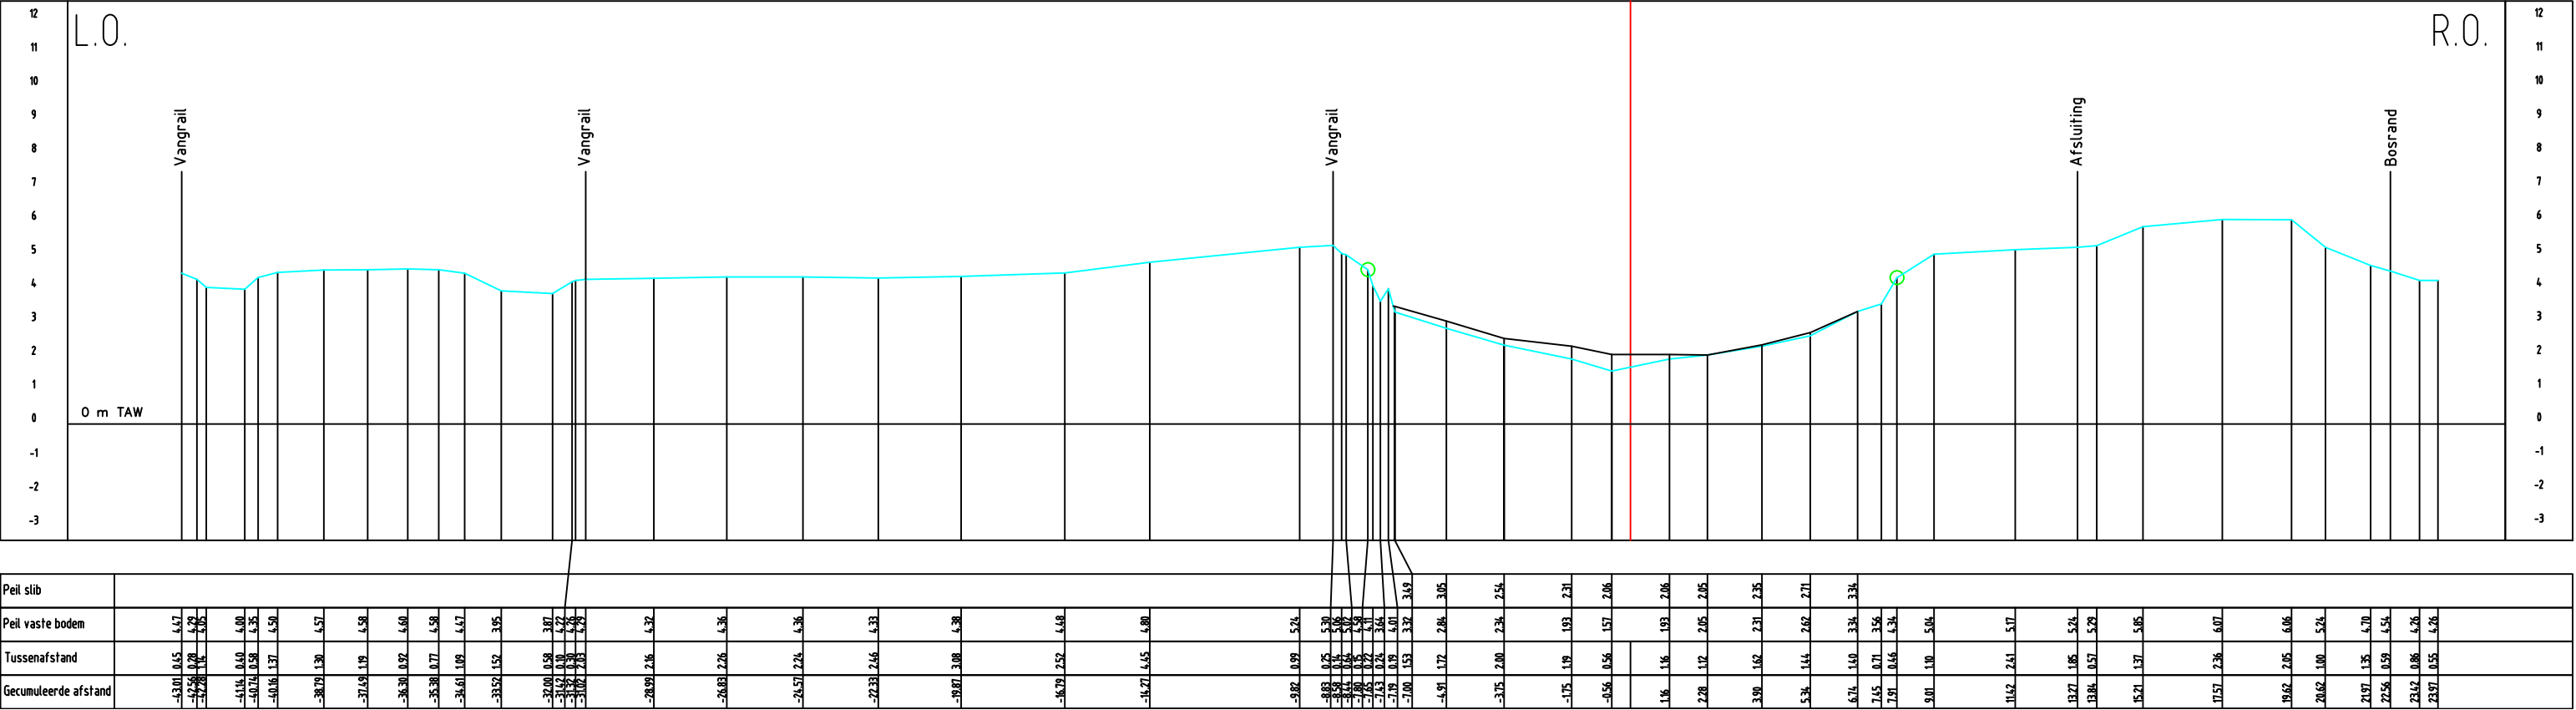

Peil slib	
Peil vaste bodem	-43.01 0.45 4.47 -42.56 0.70 4.79 -42.28 1.16 5.05 -41.81 0.40 4.00 -40.74 0.58 4.35 -40.08 1.37 4.50 -38.19 1.30 4.57 -37.48 1.19 4.58 -36.30 0.92 4.60 -35.38 0.77 4.58 -34.61 1.09 4.47 -33.52 1.52 3.95 -32.00 0.58 3.87 -31.62 0.10 4.22 -31.42 0.33 4.40 -31.02 2.93 4.40 -28.98 2.16 4.32 -26.83 2.26 4.35 -24.57 2.24 4.36 -22.33 2.46 4.33 -19.87 3.08 4.38 -16.19 2.52 4.48 -14.27 4.45 4.80 -9.92 0.99 5.24 -8.83 0.75 5.30 -8.44 0.64 5.40 -7.80 0.65 4.58 -7.43 0.74 4.71 -7.18 0.28 4.01 -7.00 1.53 3.32 -4.91 1.72 2.84 -3.75 2.80 2.34 -1.75 1.19 1.93 -0.56 0.56 1.57 1.16 1.16 1.93 2.28 1.12 2.05 3.90 1.62 2.31 5.34 1.44 2.62 6.74 1.60 3.34 7.45 0.71 3.56 7.91 0.46 4.34 9.01 1.10 5.04 11.62 2.61 5.17 13.27 1.65 5.24 13.84 0.57 5.28 15.21 1.37 5.85 17.57 2.36 6.07 19.62 2.05 6.06 20.62 1.00 5.24 21.97 1.35 4.70 22.56 0.59 4.54 23.42 0.86 4.26 23.97 0.55 4.26
Tussenafstand	
Gecumuleerde afstand	