


Z1

2

Vergelijkingsvlak
16.00m TAW

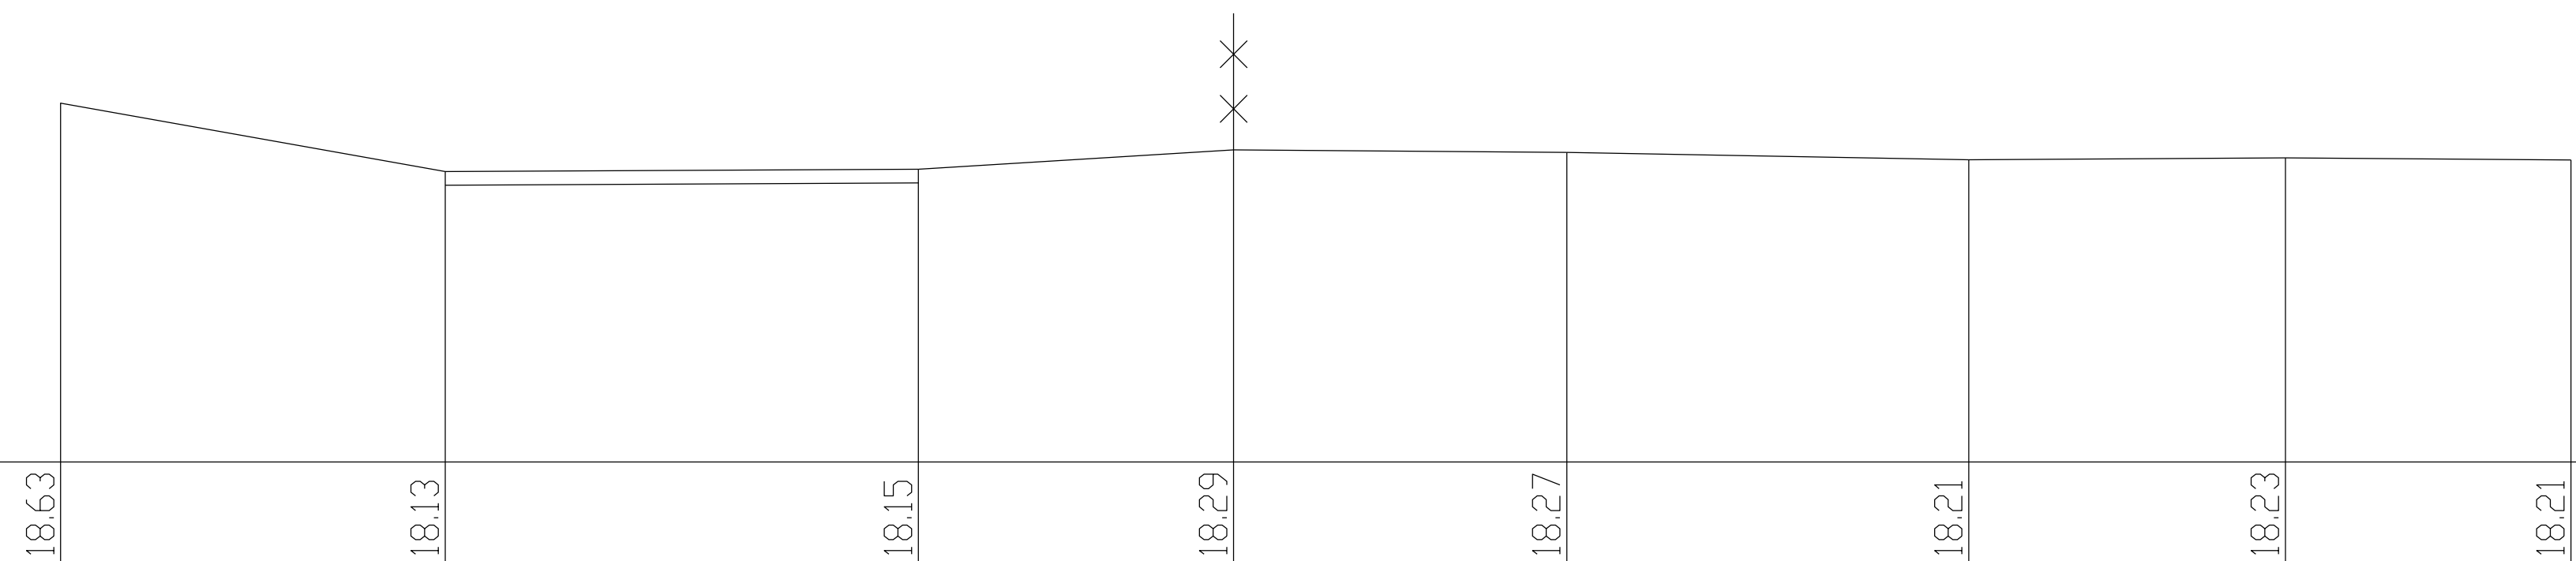

Bestaande hoogten	18.63	18.13	18.15	18.29	18.27	18.21	18.23	18.21	
Afstanden		2.82	3.46	2.31	2.44	2.94	2.32	2.09	
Ontworpen hoogten									
Afstanden									