


191 P.K. 8.52115

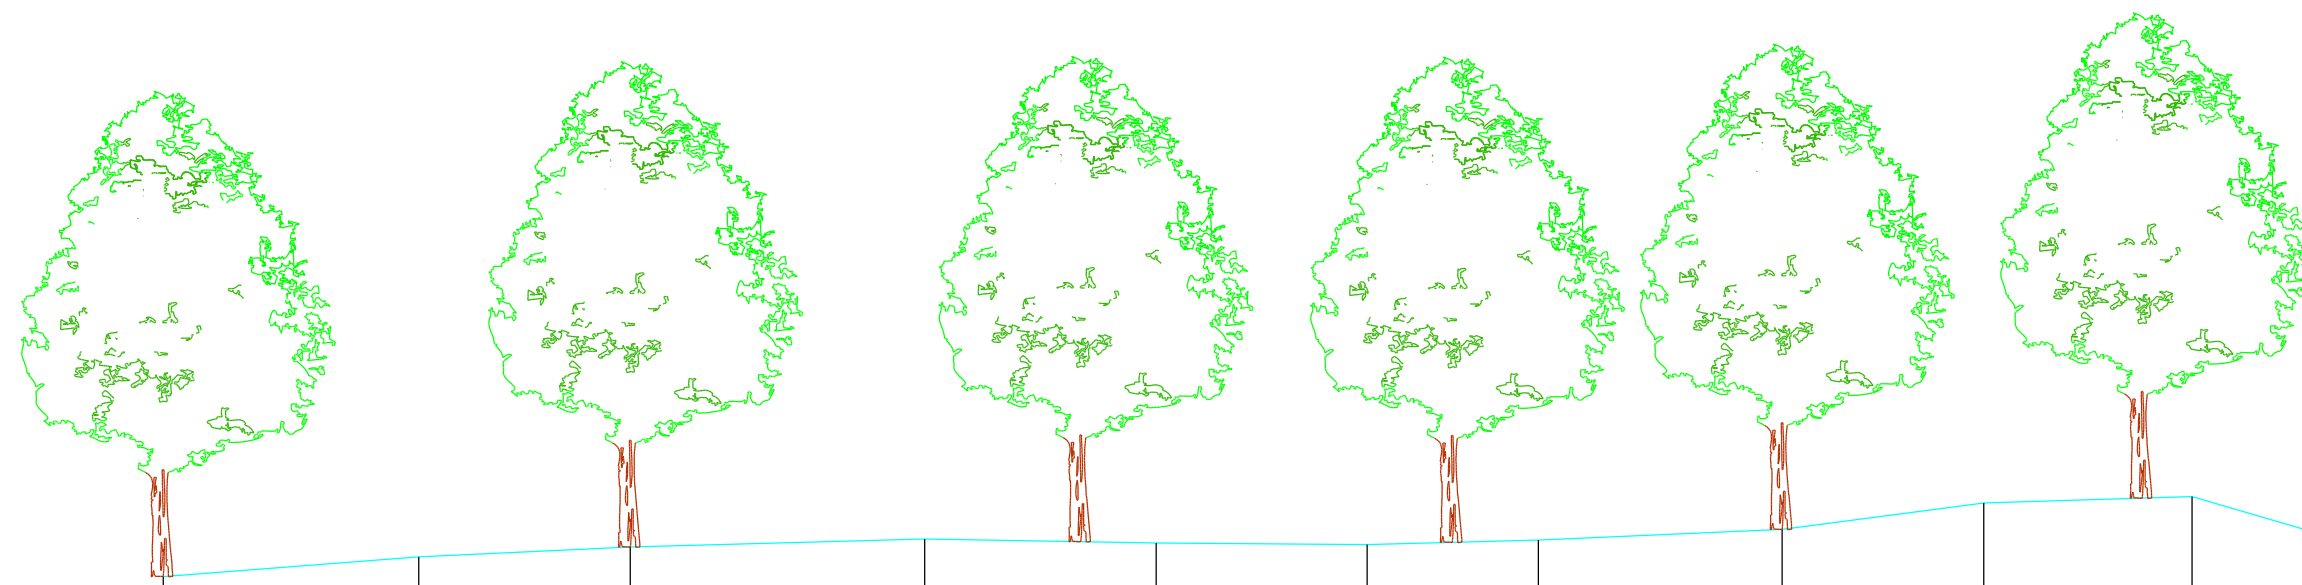

SCHALEN

HOOGTE 1: 100.00

LENGTE 1: 100.00

REFERENTIEVLAK 20.00

[illegible]