


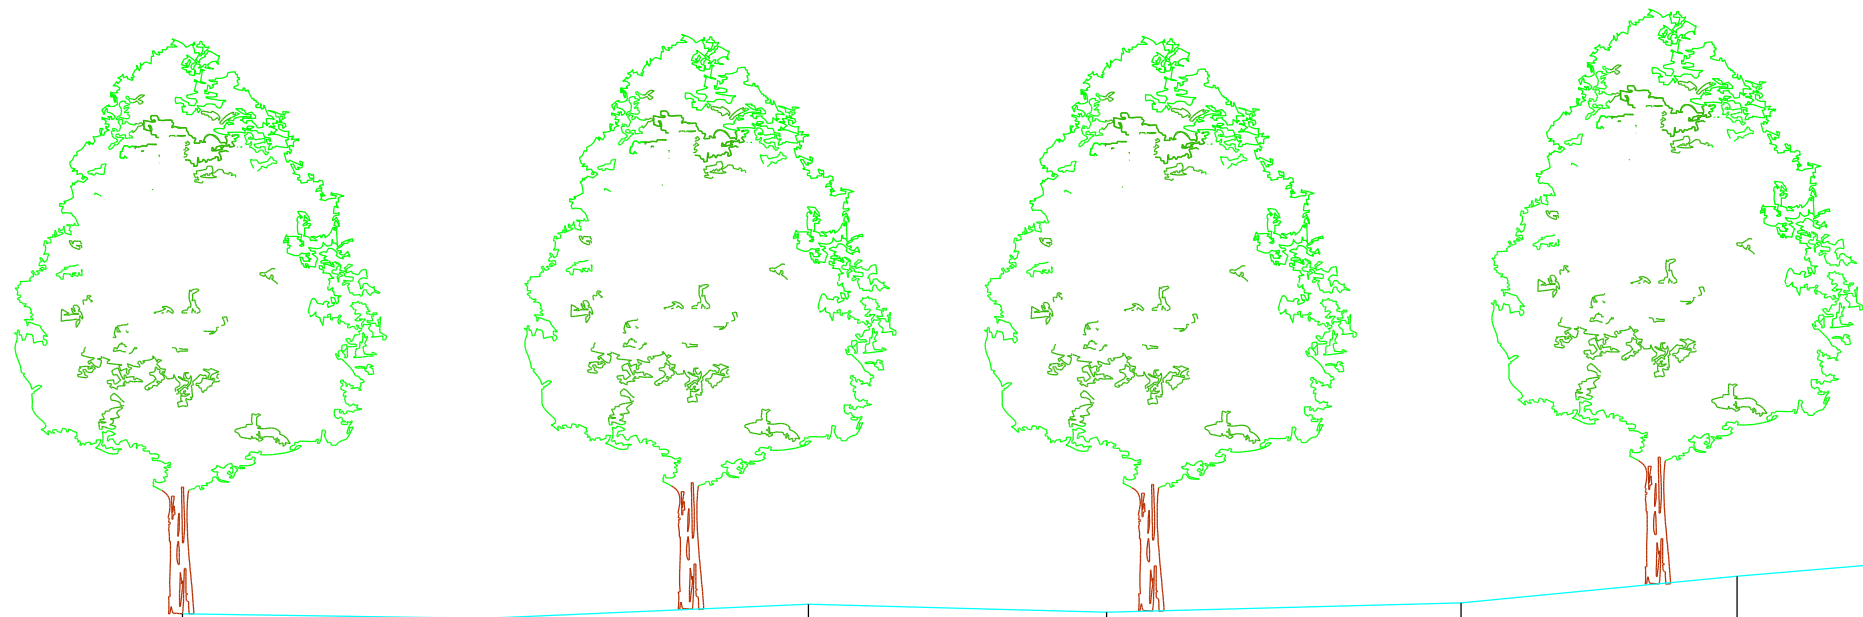

SCHALEN
HOOGTE 1: 100.00
LENGTE 1: 100.00
REFERENTIEVLAK 19.00

MATEN TERREIN	23.67	23.64	23.75	23.69	23.76	23.97	24.08	24.13	23.97	23.72	23.40	22.07	21.78	21.83	21.97	22.24	22.35	23.05	23.64	23.87	23.76	23.83	
TUSSENAFSTANDEN TERREIN		2.37	2.56	2.35	2.79	2.17	1.30	0.96	1.20	0.97	0.83	0.54	0.89	1.14	0.92	0.95	0.73	0.51	0.82	0.29	0.25		
GEKUMULEERDE AFSTANDEN TERREIN	-19.60	-17.23	-14.68	-12.33	-9.54	-7.37	-6.07	-5.11	-3.90	-2.94	-2.10	-1.56	-0.67	0.47	1.39	2.34	3.06	3.18	3.70	4.52	4.81	5.07	
MATEN SLIB													22.25	21.96	21.83	21.97	22.24	22.86					
TUSSENAFSTANDEN SLIB													0.91	1.10	0.92	0.95	0.77						
GEKUMULEERDE AFSTANDEN SLIB													-1.54	-0.63	0.47	1.39	2.34	3.10					