


SCHALEN
HOOGTE 1: 100.00
LENGTE 1: 100.00
REFERENTIEVLAK 22.00

MATEN TERREIN	24.93		24.95	24.88	24.91	24.94	25.02	25.13	25.23	25.22	25.23		25.29	24.93	23.85	23.60	23.04	22.78	22.71	22.71	22.74	22.95	23.66	24.31	24.93	25.04	25.00	24.93	24.80	24.77	24.85	24.81	24.81	24.82						
TUSSENAFSTANDEN TERREIN		2.46	2.46	2.34	2.05	2.65	2.28	2.60	2.77	2.58	2.35		0.65	0.70	0.70	0.37	0.58	0.65	0.81	0.69	1.06	0.71	1.03	1.27	1.95	2.31	2.57	2.37	2.52	2.46	2.21	2.34								
GEKUMULEERDE AFSTANDEN TERREIN	-27.70	-25.24	-22.78	-20.44	-18.38	-15.74	-13.46	-10.86	-8.09	-5.51	-3.16	-2.51	-1.81	-1.11	-0.74	-0.03	0.63	1.43	2.12	3.18	3.29	4.00	5.03	6.30	8.25	10.56	13.13	15.50	18.02	20.48	22.70	25.04								
MATEN SLIB		23.04																																						
TUSSENAFSTANDEN SLIB		26.96															0.51	0.66	0.79	0.72	1.06	21.84																		
GEKUMULEERDE AFSTANDEN SLIB	-27.70																-0.74	-0.05	0.61	1.40	2.12	3.18	3.20																	25.04

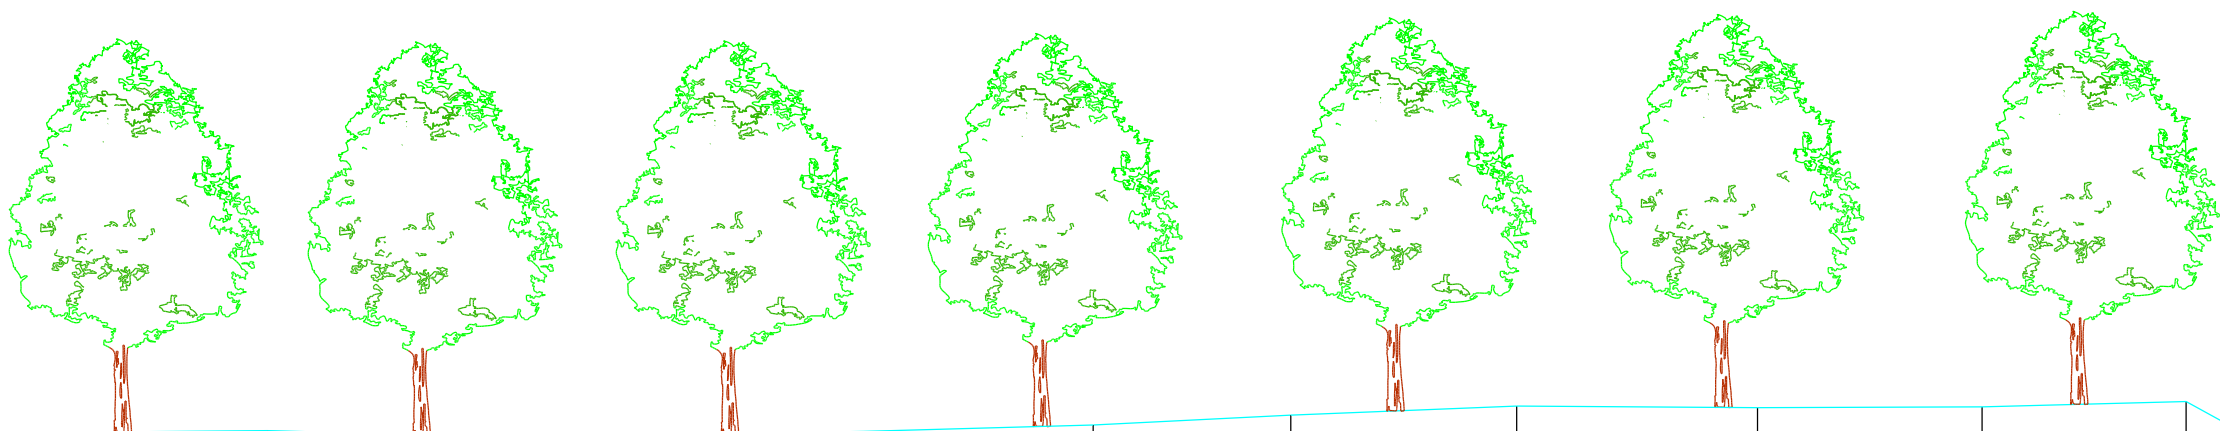

271 P.K. 12.31644