


SCHALEN
HOOGTE 1: 100.00
LENGTE 1: 100.00
REFERENTIEVLAK 22.00

MATEN TERREIN	25.21		25.23		25.24		25.29		25.31		25.38		25.41		25.41		25.51		25.60		25.57	25.41	25.08			24.11	23.62	23.63	23.47	23.83	23.83	24.57	25.51	25.61	25.67		25.59	25.51			
TUSSENAFSTANDEN TERREIN		2.43		2.47		1.17		2.17		1.92		2.19		2.28		2.45		1.88		1.47	0.61	0.53	0.26		0.58	1.01	0.80	0.82	0.90	0.79	0.35	0.59	0.87	1.23	1.51	1.34					
GEKUMULEERDE AFSTANDEN TERREIN	-23.87	-21.44		-18.97		-17.80		-15.63		-13.71		-11.52		-9.24		-6.79		-4.91		-3.44	-2.83	-2.30		-1.37	-0.36	0.44	1.26	2.16	2.95	3.30	4.10	4.97	6.20	7.71	9.05						
MATEN SLIB		24.96																				24.11	23.96	24.02	24.09	24.09	24.23	24.57	24.73												
TUSSENAFSTANDEN SLIB		21.66																				0.26	0.58	0.99	0.81	0.88	0.83	0.77	0.40	5.69											
GEKUMULEERDE AFSTANDEN SLIB	-23.87																					-2.21	-1.37	-0.38	0.00	0.43	1.31	2.13	2.90	3.30	3.36	9.05									

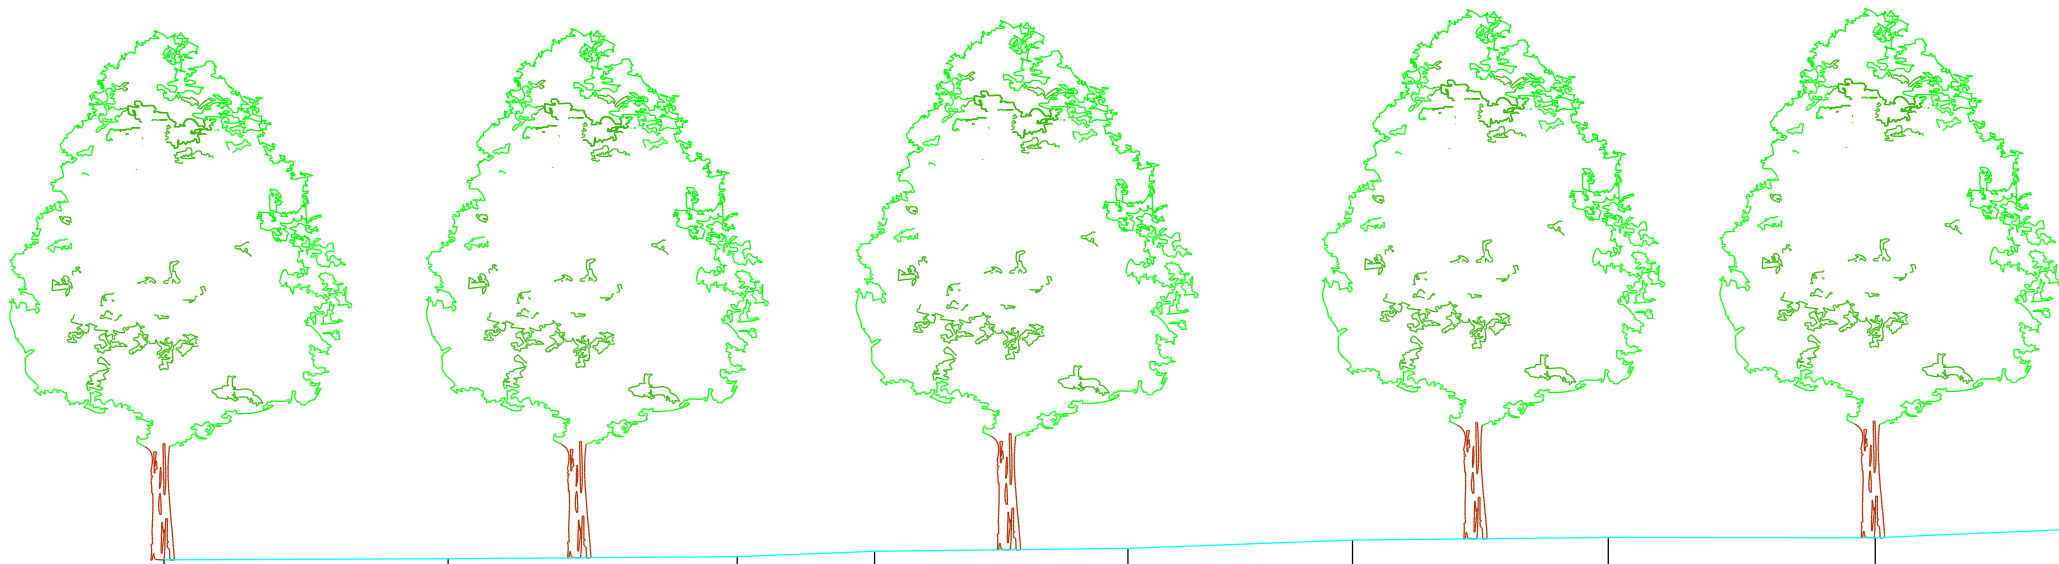

283 P.K. 12.83432

