


312 P.K. 13.97490

kunstwerk: 663/25000-240

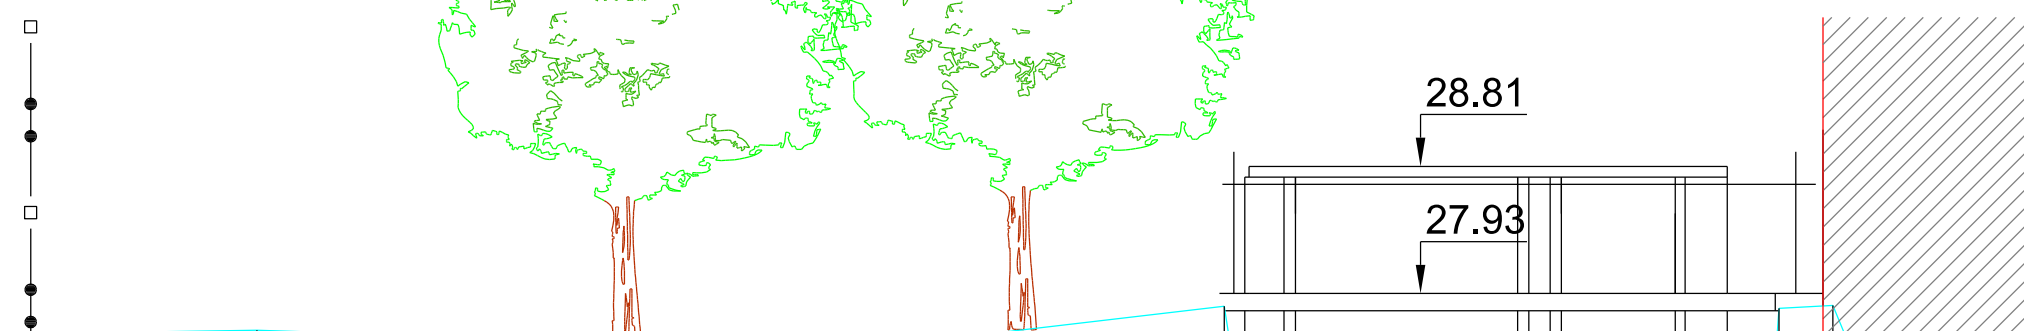

SCHALEN

HOOGTE 1: 100.00

LENGTE 1: 100.00

REFERENTIEVLAK 24.00

[illegible]