


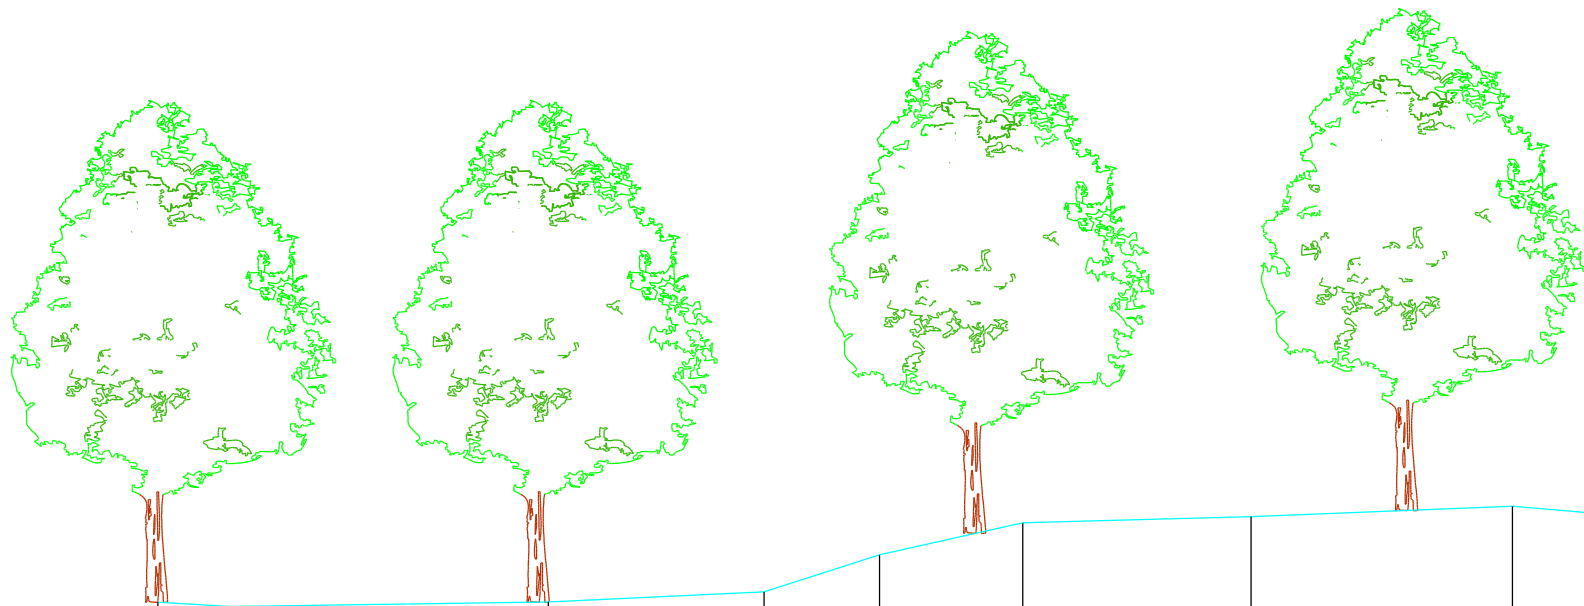

42 P.K. 1.71270

SCHALEN									
HOOGTE 1: 100.00									
LENGTE 1: 100.00									
REFERENTIEVLAK 16.00									
MATEN TERREIN	19.83	19.80		19.84	19.93	20.26	20.55	20.60	20.70
TUSSENAFSTANDEN TERREIN	0.66		2.86	1.94	1.04	1.29	2.06	2.35	1.61
GEKUMULEERDE AFSTANDEN TERREIN	-21.10	-20.44		-17.58	-15.64	-14.59	-13.30	-11.25	-8.89
MATEN SLIB									
TUSSENAFSTANDEN SLIB									
GEKUMULEERDE AFSTANDEN SLIB	-21.10								