


67 P.K. 2.91048

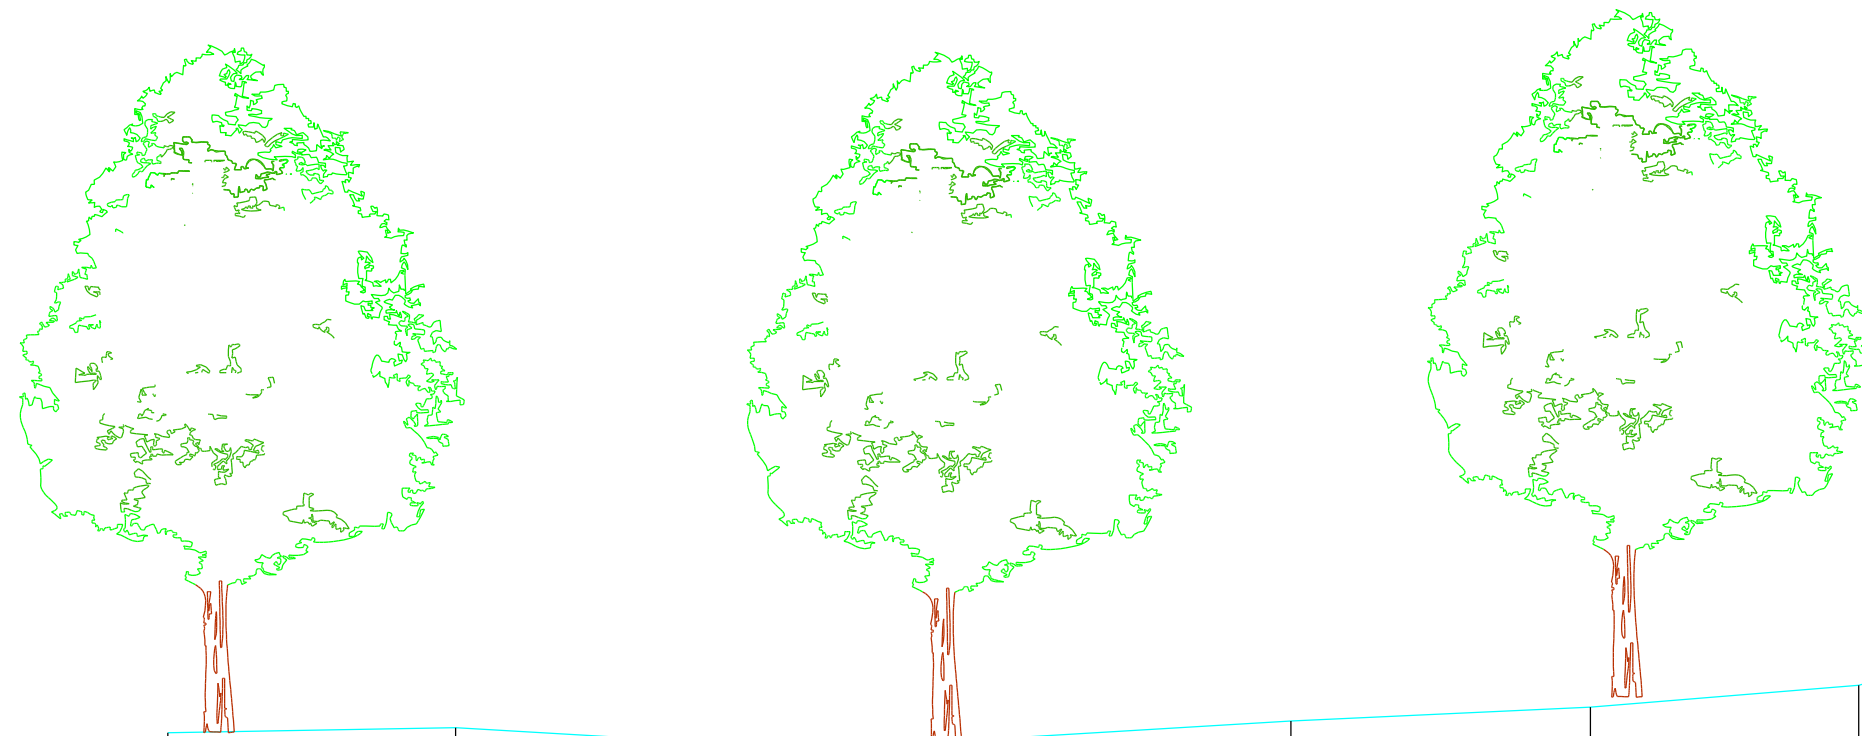

SCHALEN

HOOGTE 1: 100.00

LENGTE 1: 100.00

REFERENTIEVLAK 16.00

[illegible]